


TRANSIT TIES

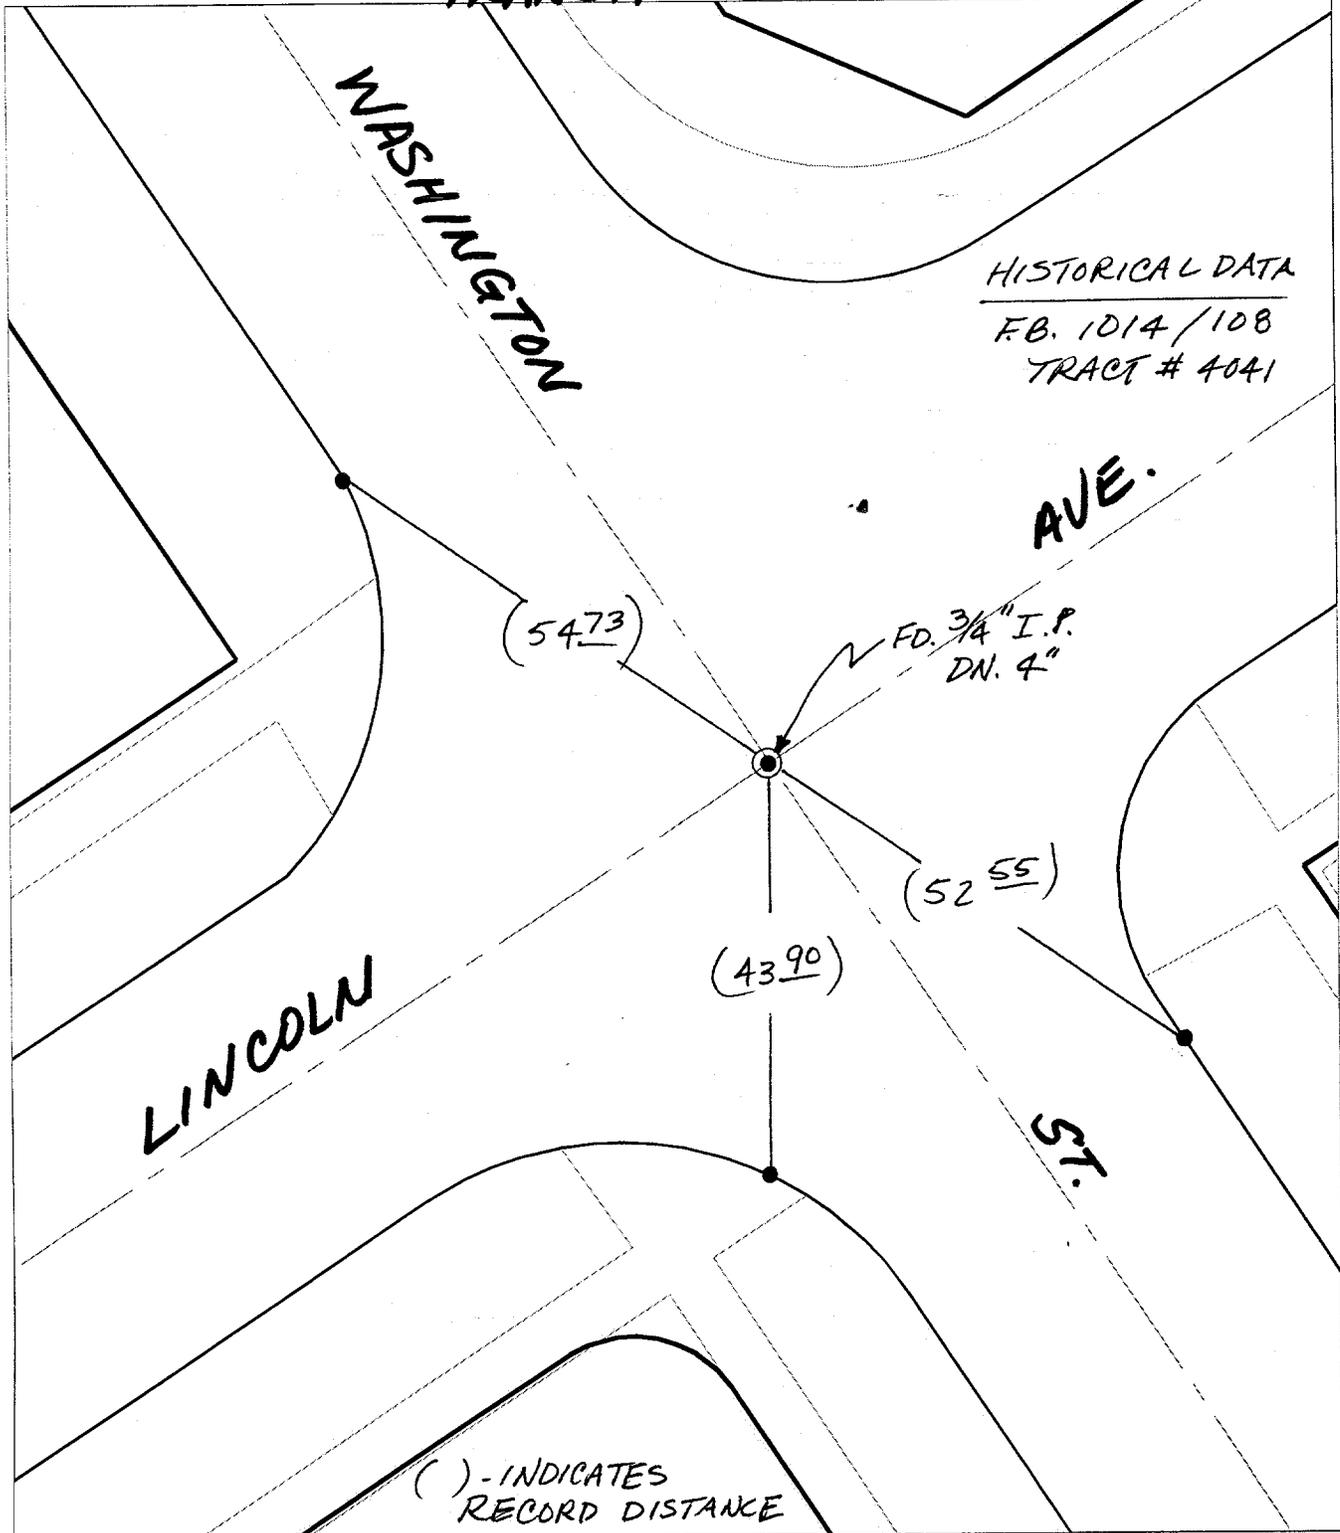

HISTORICAL DATA
F.B. 1014/108
TRACT # 4041

() - INDICATES
RECORD DISTANCE

- ✕ FD. Ramset Nail on T/C
- FD. LD. & TK. on T/C
- FD. "C" Nail on T/C
- Set LD. & TK. on T/C

P.K. and City Engineer tag to be set @
surface after street construction is
complete. (If possible)

Street: **2 9289** WASHINGTON ST.
TIF
OFFICIAL USE ONLY
X-Street: LINCOLN AVE.

Scale: 1" = 20'
Date: 12/16/96
Drawn by: SURVEY
W.O.:
F.B.:

OFFICIAL TIE PLAT
CITY OF RIVERSIDE

*These ties are for the purpose of perpetuating the found
monumentation. No claim is made as to the relationship of
the points or lines shown hereon to true boundary locations.*



Sheet 1 of 1
File No.: