


# SWING TIES

⊙ - FD. 3/4" I.P. DN. O. 10.  
NO TAG

▲ - INDICATES P.K. NAIL

HISTORICAL DATA  
F.B. 650/49

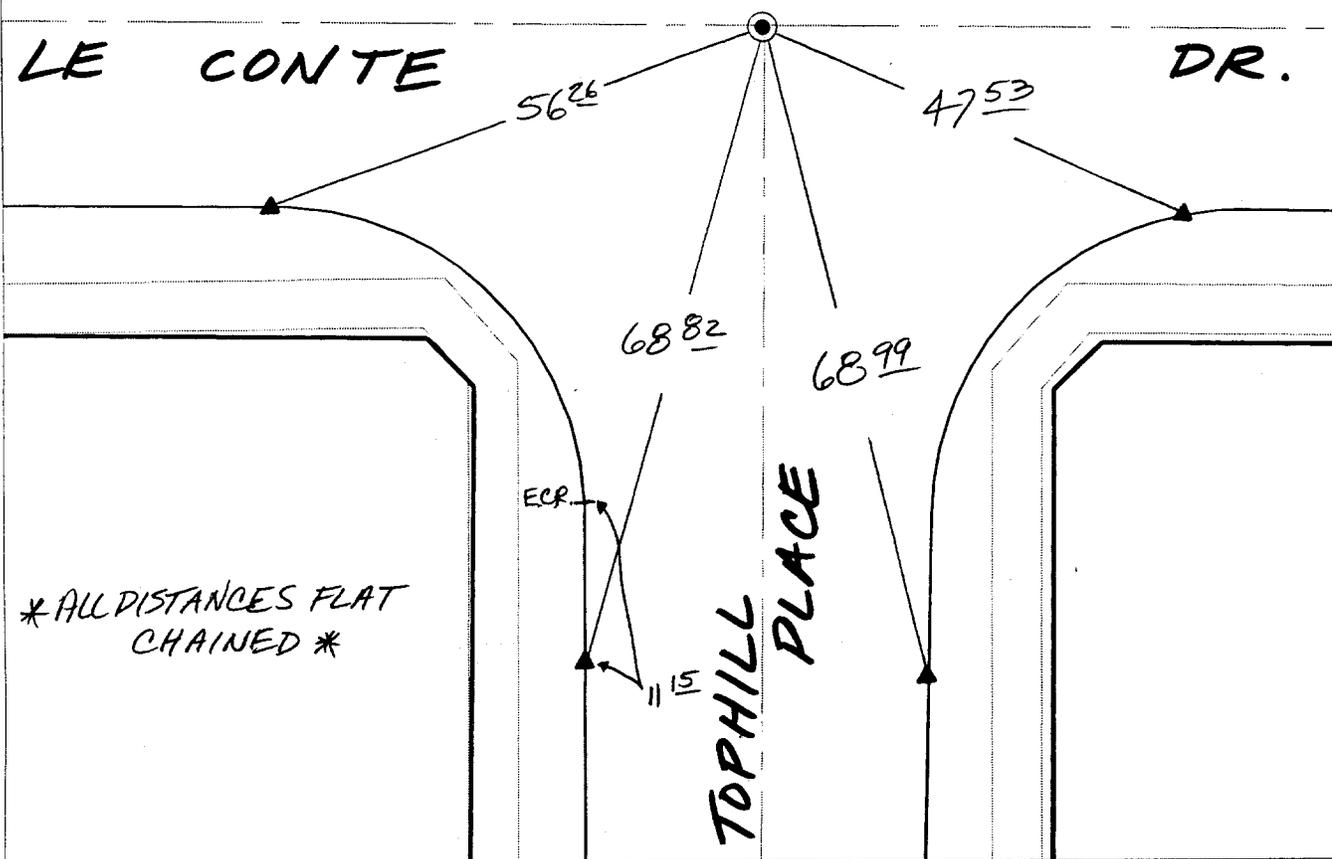

\* ALL DISTANCES FLAT CHAINED \*

- ⊗ FD. Ramset Nail on T/C    ● FD. LD. & TK. on T/C
- FD. "C" Nail on T/C    ○ Set LD. & TK. on T/C

P.K. and City Engineer tag to be set @ surface after street construction is complete. (If possible)

Street: **C 9810**  
**TOPHILL PL.**  
**71E**  
 X-Street: **LE CONTE DR.**  
 OFFICIAL USE ONLY

Scale: 1" = 20'  
 Date: 02/16/01  
 Drawn by: survey  
 W.O.:  
 F.B.:

## OFFICIAL TIE PLAT CITY OF RIVERSIDE

*These ties are for the purpose of perpetuating the found monumentation. No claim is made as to the relationship of the points or lines shown hereon to true boundary locations.*



Sheet 1 of 1  
 File No.: