


SWING TIES

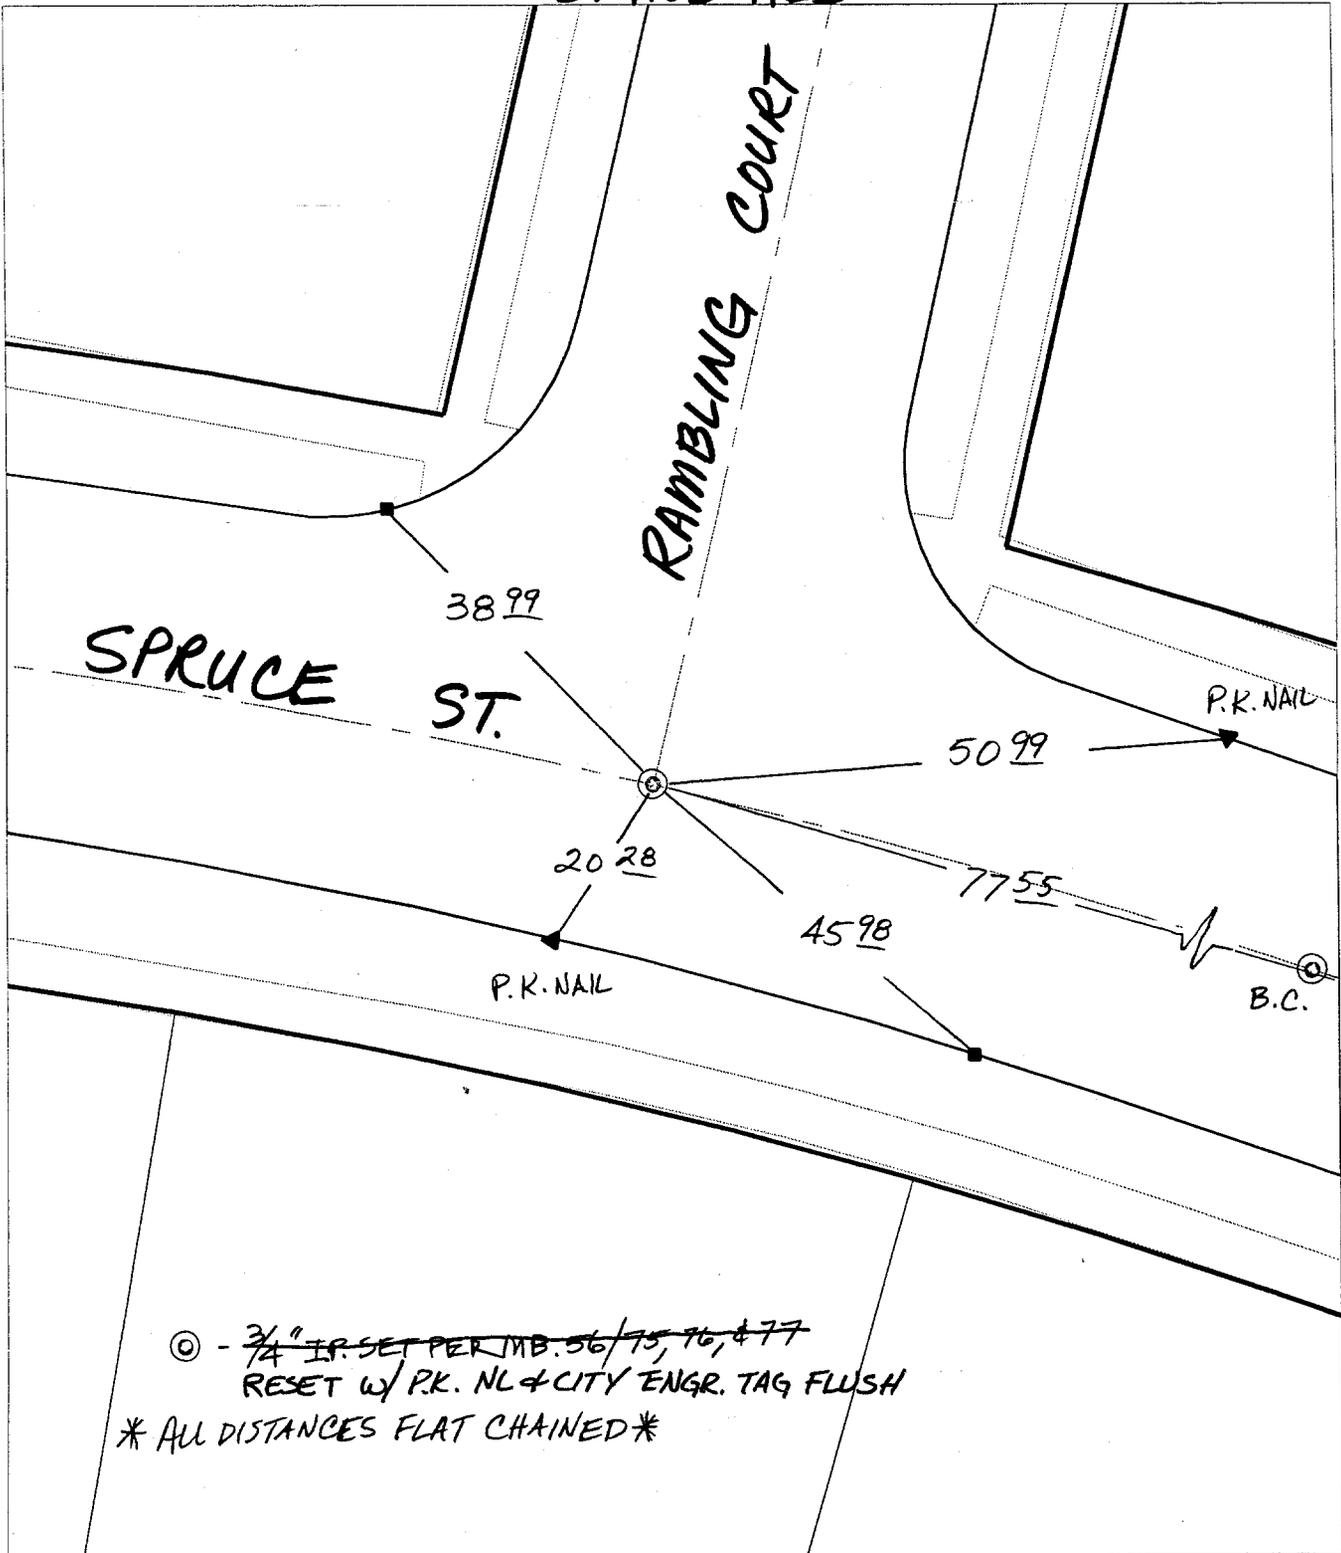

Street: **C 9814**

SPRUCE ST.

**TIE**

OFFICIAL USE ONLY

X-Street:

RAMBLING CT.

© - ~~3/4" IR. SET PER MB. 56/75, 76, & 77~~  
 RESET W/ P.K. NL & CITY ENGR. TAG FLUSH  
 \* ALL DISTANCES FLAT CHAINED \*

- ✕ FD. Ramset Nail on T/C    ● FD. LD. & TK. on T/C    P.K. and City Engineer tag to be set @ surface after street construction is complete. (If possible)
- FD. "C" Nail on T/C    ○ Set LD. & TK. on T/C

Scale: 1" = 20'  
 Date: 02/16/01  
 Drawn by: survey  
 W.O.:  
 F.B.:

**OFFICIAL TIE PLAT**  
**CITY OF RIVERSIDE**

*These ties are for the purpose of perpetuating the found monumentation. No claim is made as to the relationship of the points or lines shown hereon to true boundary locations.*

Sheet 1 of 1  
 File No.: