


SWING TIES

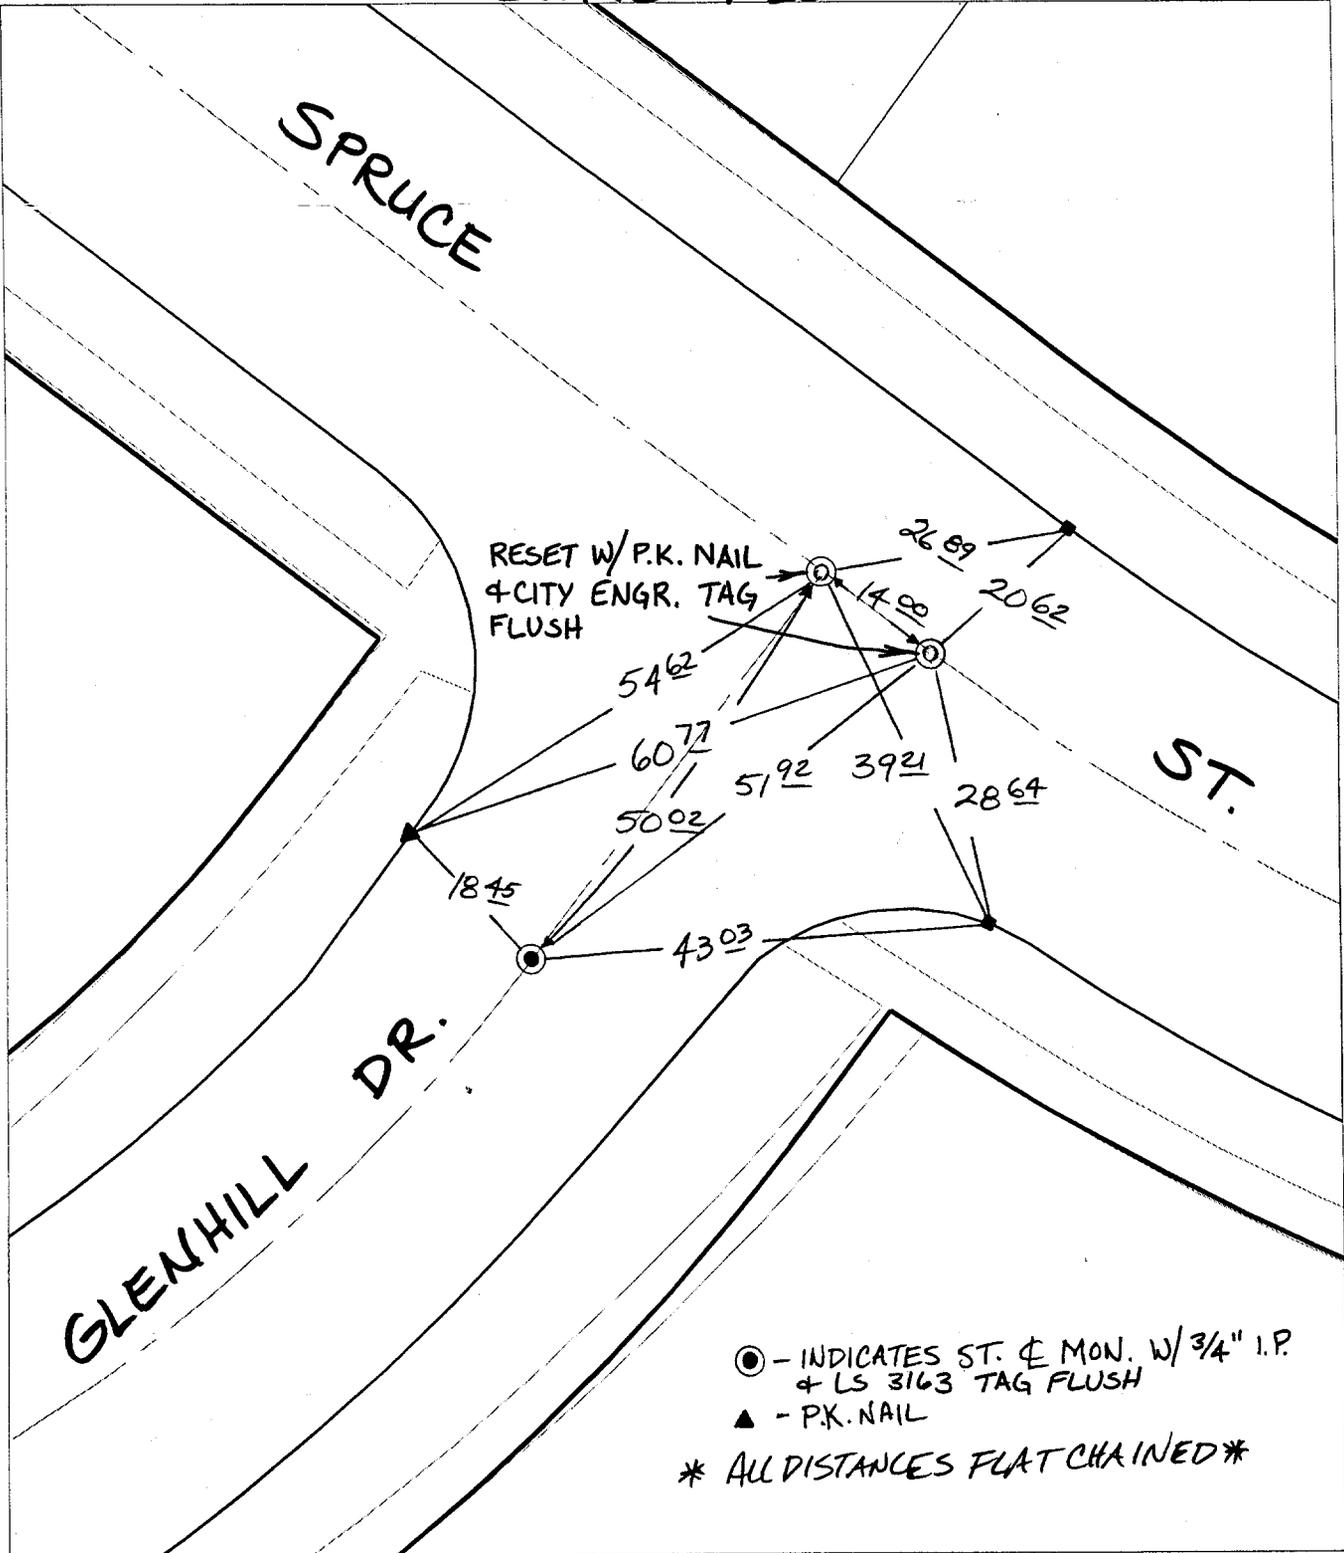

Street: **C 9821**

**SPRUCE ST TIE**

OFFICIAL USE ONLY X-Street:

GLENHILL DR.

● - INDICATES ST.  $\Phi$  MON. W/ 3/4" I.P. & LS 3163 TAG FLUSH  
 ▲ - P.K. NAIL

\* ALL DISTANCES FLAT CHAINED \*

- ✕ FD. Ramset Nail on T/C
- FD. LD. & TK. on T/C
- FD. "C" Nail on T/C
- Set LD. & TK. on T/C

P.K. and City Engineer tag to be set @ surface after street construction is complete. (If possible)

Scale: 1" = 20'

Date: 02/16/01

Drawn by: survey

W.O.:

F.B.:

**OFFICIAL TIE PLAT**  
**CITY OF RIVERSIDE**

*These ties are for the purpose of perpetuating the found monumentation. No claim is made as to the relationship of the points or lines shown hereon to true boundary locations.*



Sheet 1 of 1

File No.: