


# SWING TIES

## HISTORICAL DATA

-BEELER KRIEGER+STEWART TIES FB 120/1  
 -CRFB 855/10

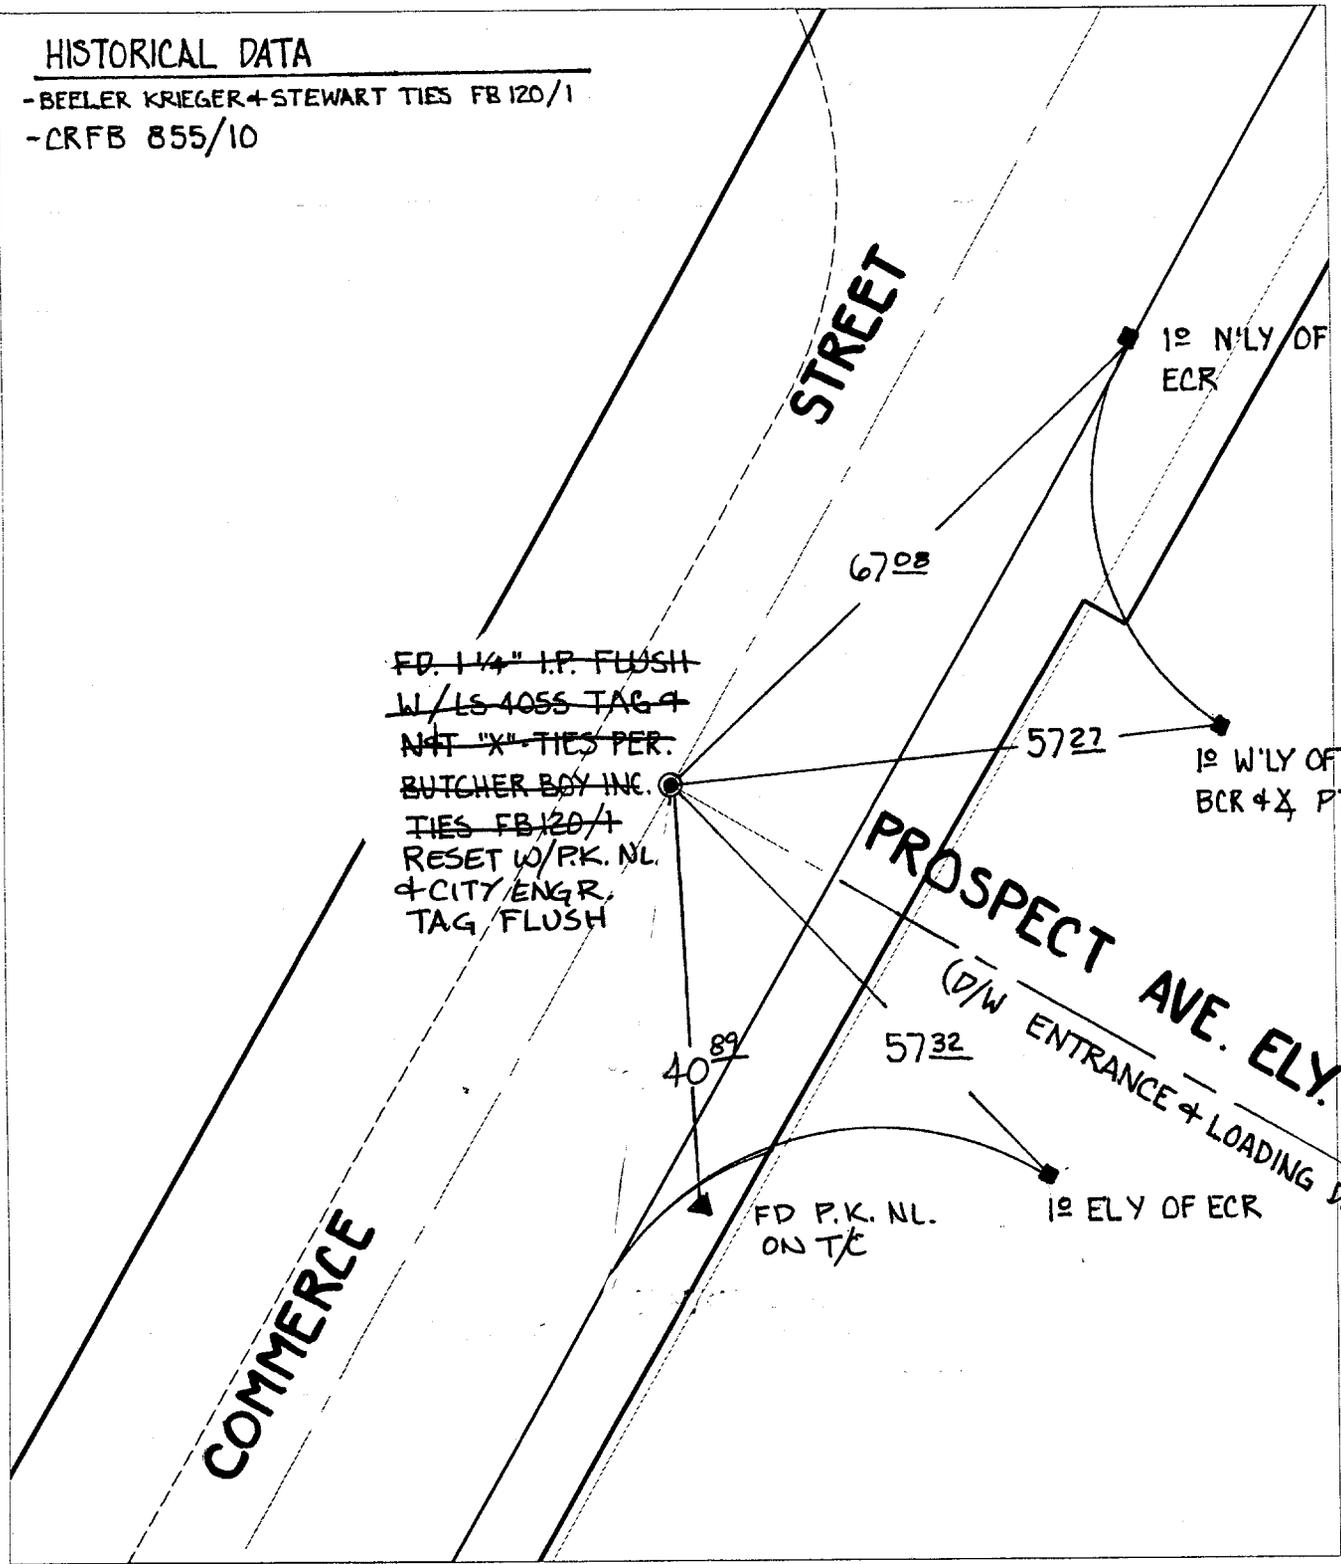

Street: **C 9823** COMMERCER STREET  
 X-Street: PROSPECT AVENUE  
 OFFICIAL USE ONLY

- ✕ FD. Ramset Nail on T/C      ● FD. LD. & TK. on T/C      P.K. and City Engineer tag to be set @ surface after street construction is complete. (If possible)
- FD. "C" Nail on T/C      ○ Set LD. & TK. on T/C

Scale: 1" = 20'  
 Date: 01/17/01  
 Drawn by: SURVEY  
 W.O.:  
 F.B.:

## OFFICIAL TIE PLAT

### CITY OF RIVERSIDE

*These ties are for the purpose of perpetuating the found monumentation. No claim is made as to the relationship of the points or lines shown hereon to true boundary locations.*



Sheet 1 of 1  
 File No.: