


SWING TIES

HISTORICAL DATA

- MB 76/44-48

TROPICANA  
(238.00')

FD. 17.74' TANGENT  
55' 00" RADIUS  
PK. NAIL & RESET  
ENGR. TAGT  
FLUSH  
D/W

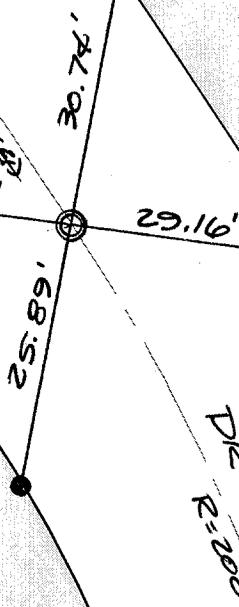

( ) - REC. DIST. PER.  
MB 76/44-48

Street:  
C9955

TIF TROPICANA DRIVE

X-Street: E.C. S. OF LINCOLN AVE.  
OFFICIAL USE ONLY

- ✕ FD. Ramset Nail on T/C
- FD. LD. & TK. on T/C
- FD. "C" Nail on T/C
- Set LD. & TK. on T/C

P.K. and City Engineer tag to be set @ surface after street construction is complete. (If possible)

Scale: 1" = 20'  
 Date: 11/01/01  
 Drawn by: SURVEY  
 F.B.:  
 TR-Sec: T3SR5W-17

## OFFICIAL TIE PLAT

### CITY OF RIVERSIDE

*These ties are for the purpose of perpetuating the found monumentation. No claim is made as to the relationship of the points or lines shown hereon to true boundary locations.*



Sheet 1 of 1  
 Cadme MB: 67-7