


SWING TIES

HISTORICAL DATA

-MB 76/44-48

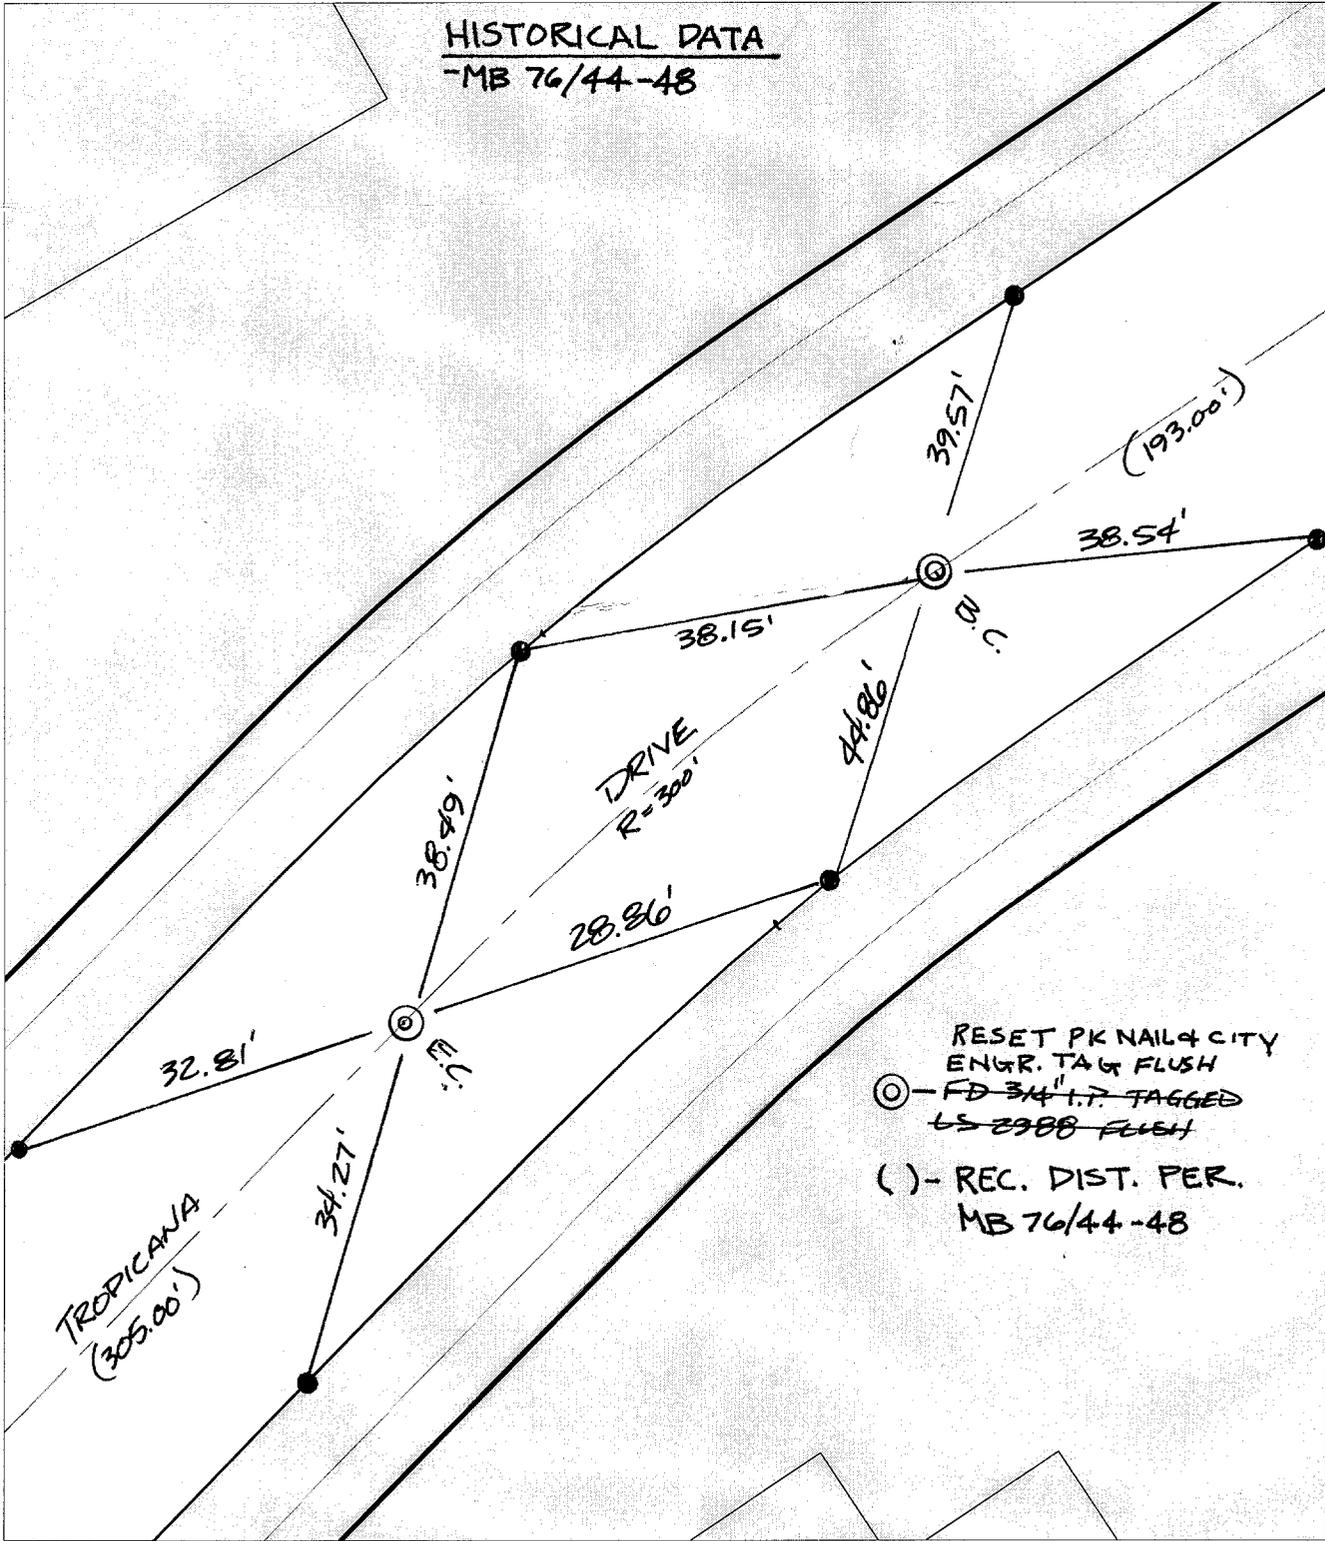

Street:
C 9958

TIF

TROPICANA DRIVE

OFFICIAL USE ONLY

X-Street/BC/EC W. OF MONROE ST.

- × FD. Ramset Nail on T/C
- FD. LD. & TK. on T/C
- FD. "C" Nail on T/C
- Set LD. & TK. on T/C

P.K. and City Engineer tag to be set @ surface after street construction is complete. (If possible)

RESET PK NAIL & CITY ENGR. TAG & FLUSH
 ⊙ - FD 3/4" I.P. TAGGED
 ⊙ - 2988 FLUSH
 () - REC. DIST. PER. MB 76/44-48

Scale: 1" = 20'
 Date: 11/01/01
 Drawn by: SURVEY
 F.B.:
 TR-Sec: T3SR5W-17

OFFICIAL TIE PLAT
CITY OF RIVERSIDE

These ties are for the purpose of perpetuating the found monumentation. No claim is made as to the relationship of the points or lines shown hereon to true boundary locations.



Sheet 1 of 1
 Cadme MB: 67-7