


# SWING TIES

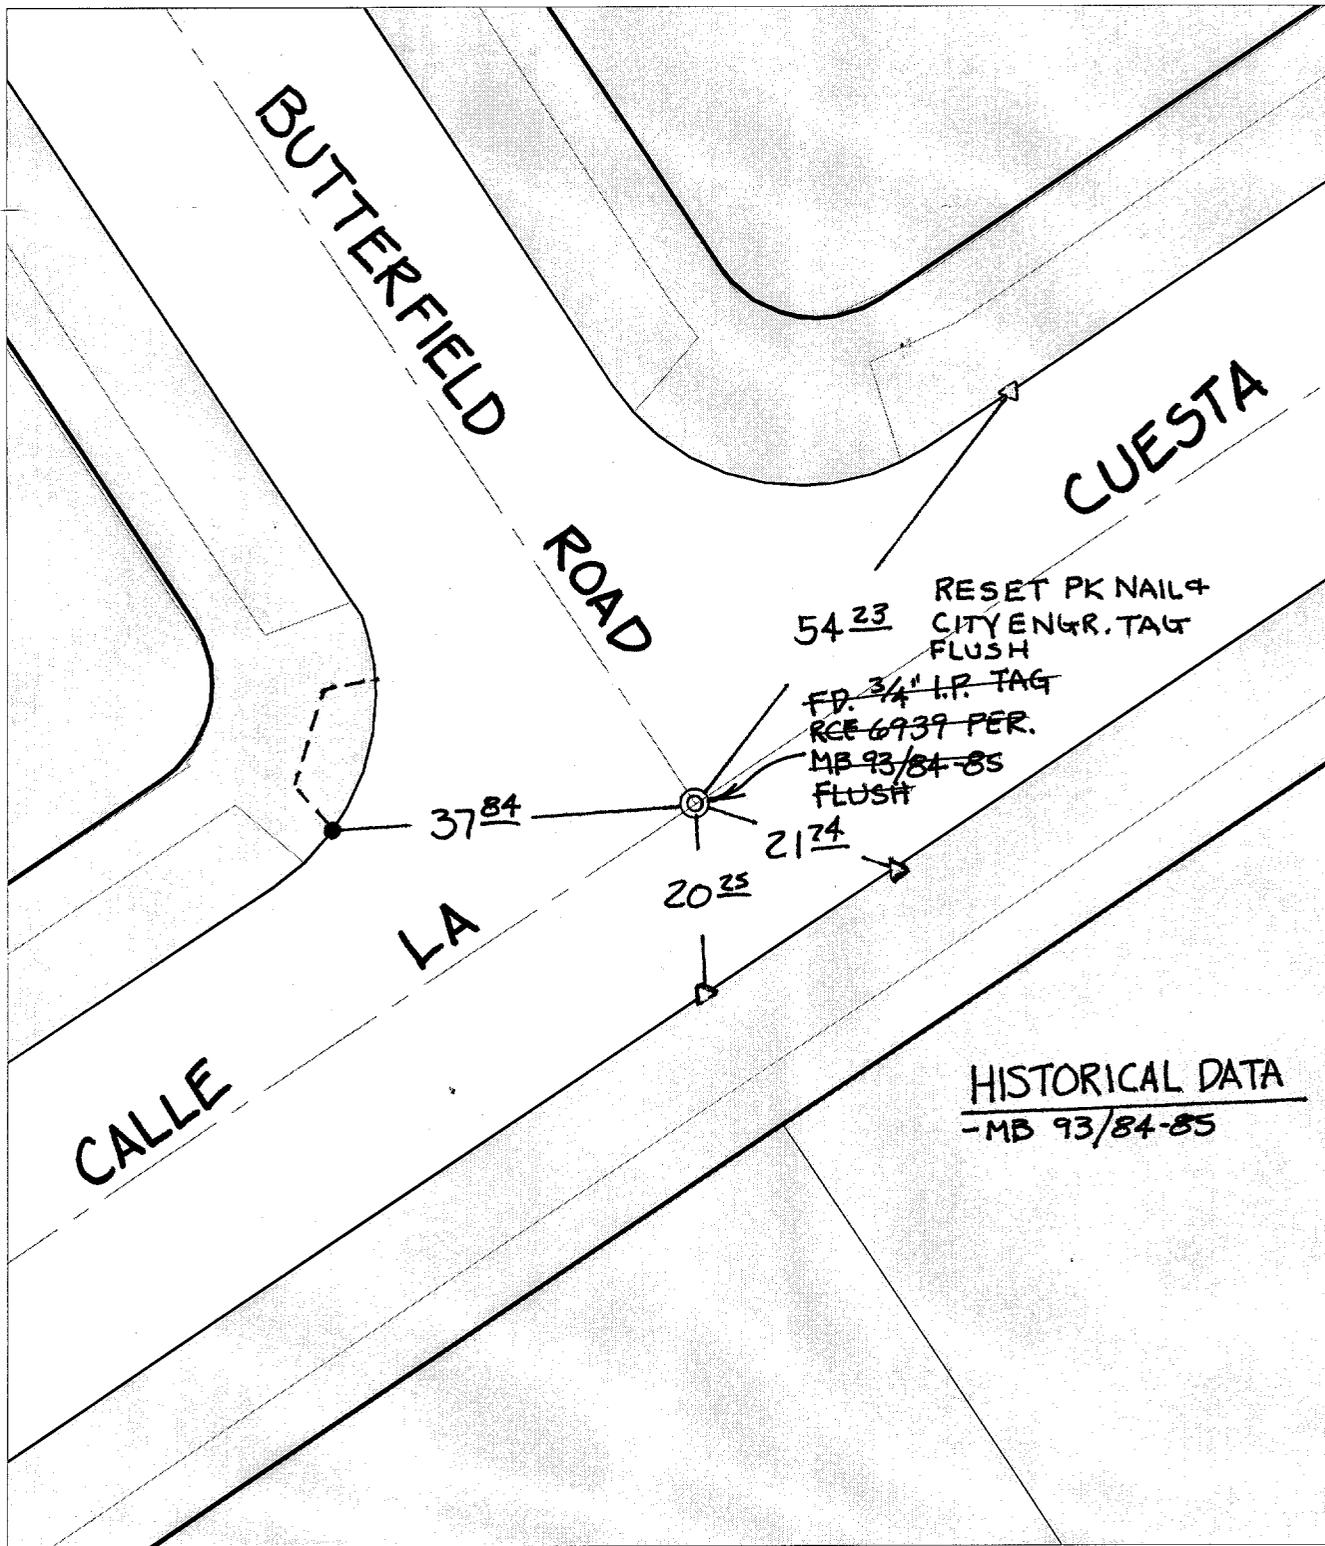

Street: C 9969

TIF

CALLE LA CUESTA

OFFICIAL USE ONLY

X-Street:

BUTTERFIELD ROAD


- ✕ FD. Ramset Nail on T/C    ● FD. LD. & TK. on T/C
- FD. "C" Nail on T/C    ○ Set LD. & TK. on T/C

P.K. and City Engineer tag to be set @ surface after street construction is complete. (If possible)

Scale: 1" = 20'  
 Date: 10/19/01  
 Drawn by: SURVEY  
 F.B.:  
 TR-Sec: T3SR5W-17

## OFFICIAL TIE PLAT CITY OF RIVERSIDE

*These ties are for the purpose of perpetuating the found monumentation. No claim is made as to the relationship of the points or lines shown hereon to true boundary locations.*

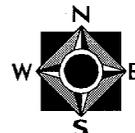

Sheet 1 of 1  
 Cadme MB: 81-4