


SWING TIES

HISTORICAL DATA  
- MB 37/92-93

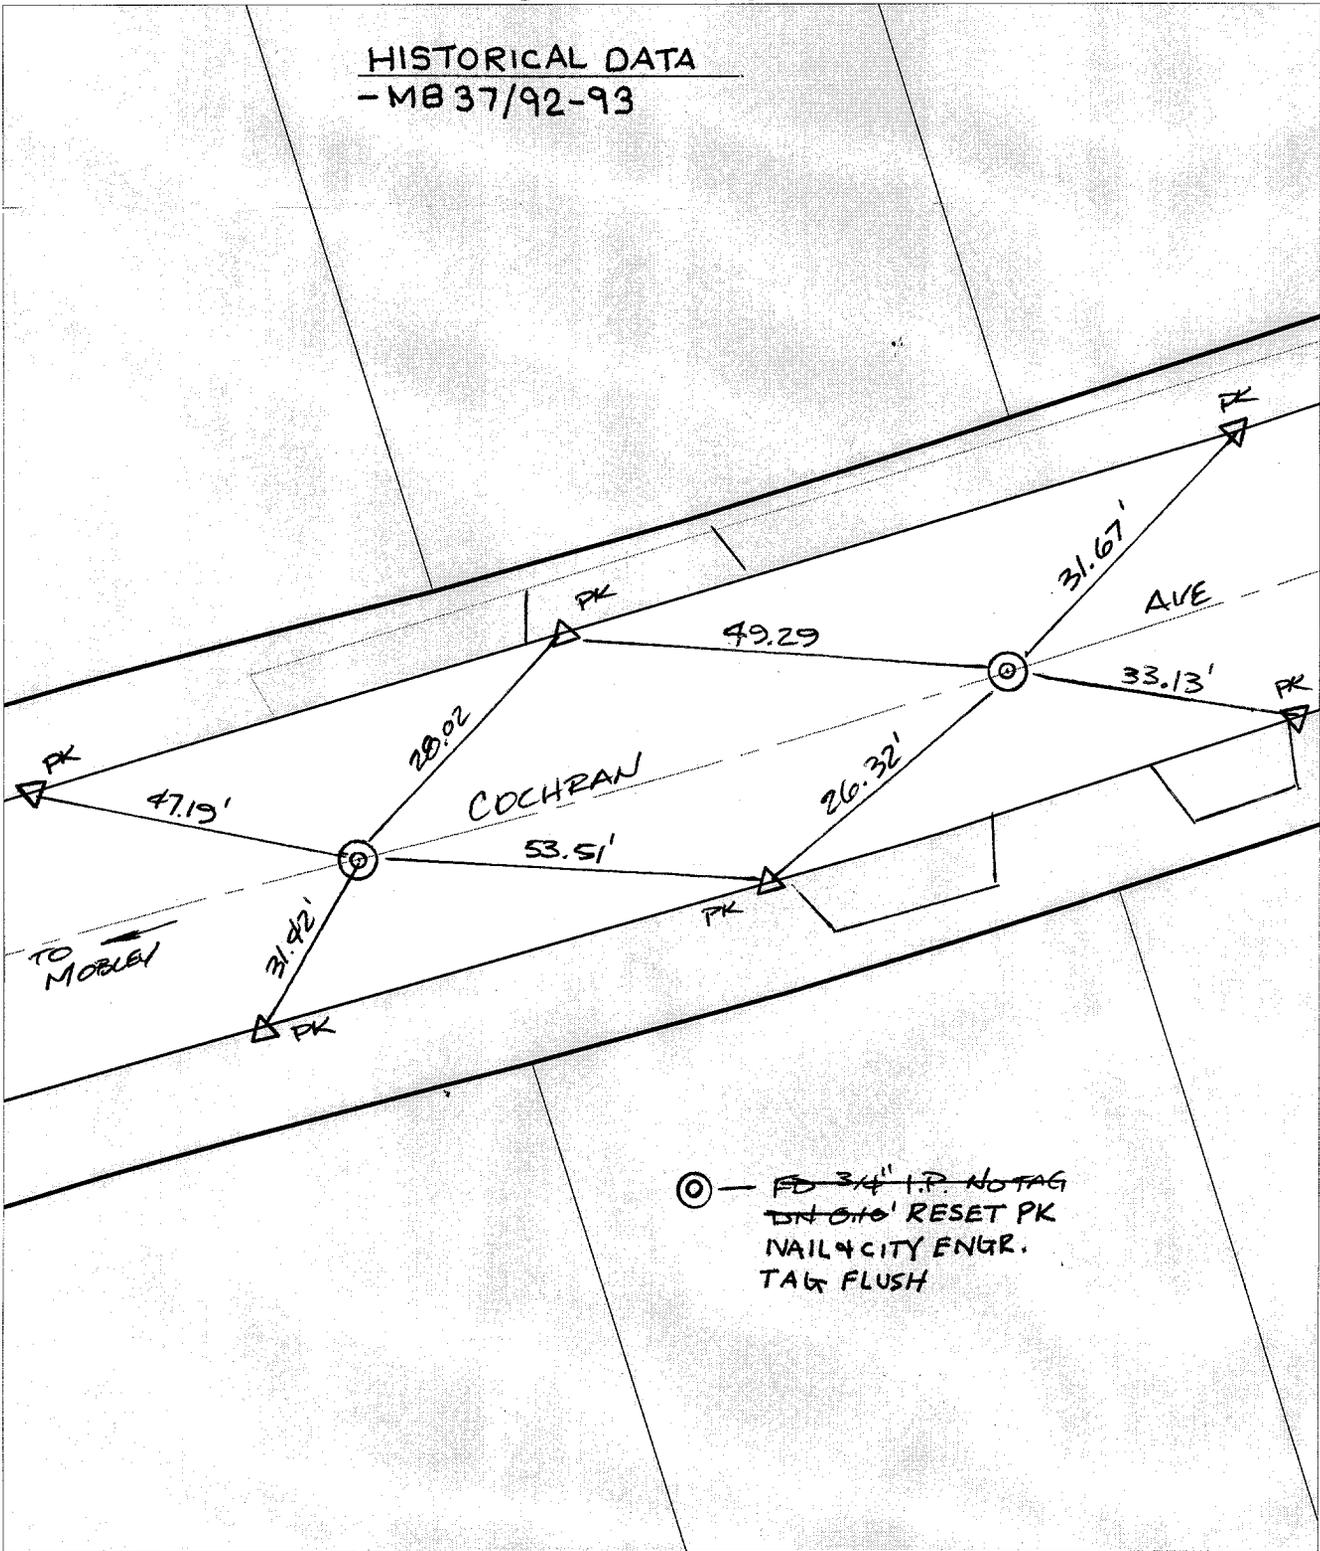

Street:  
C 9994

TIF  
COCHRAN AVENUE

X-Street: PR/EC E. OF MOBLEY  
OFFICIAL USE ONLY

- ✕ FD. Ramset Nail on T/C    ● FD. LD. & TK. on T/C
- FD. "C" Nail on T/C    ○ Set LD. & TK. on T/C

P.K. and City Engineer tag to be set @ surface after street construction is complete. (If possible)

Scale: 1" = 20'  
Date: 11/ /01  
Drawn by: SURVEY  
F.B.:  
TR-Sec: T3SR6W-13

**OFFICIAL TIE PLAT**  
CITY OF RIVERSIDE

*These ties are for the purpose of perpetuating the found monumentation. No claim is made as to the relationship of the points or lines shown hereon to true boundary locations.*



Sheet 1 of 1  
Cadme MB: 64-8