

C10912.TIF


Street:

KANSAS AVE

OFFICIAL USE ONLY X-Street:

CARLTON PLACE

SWING TIES

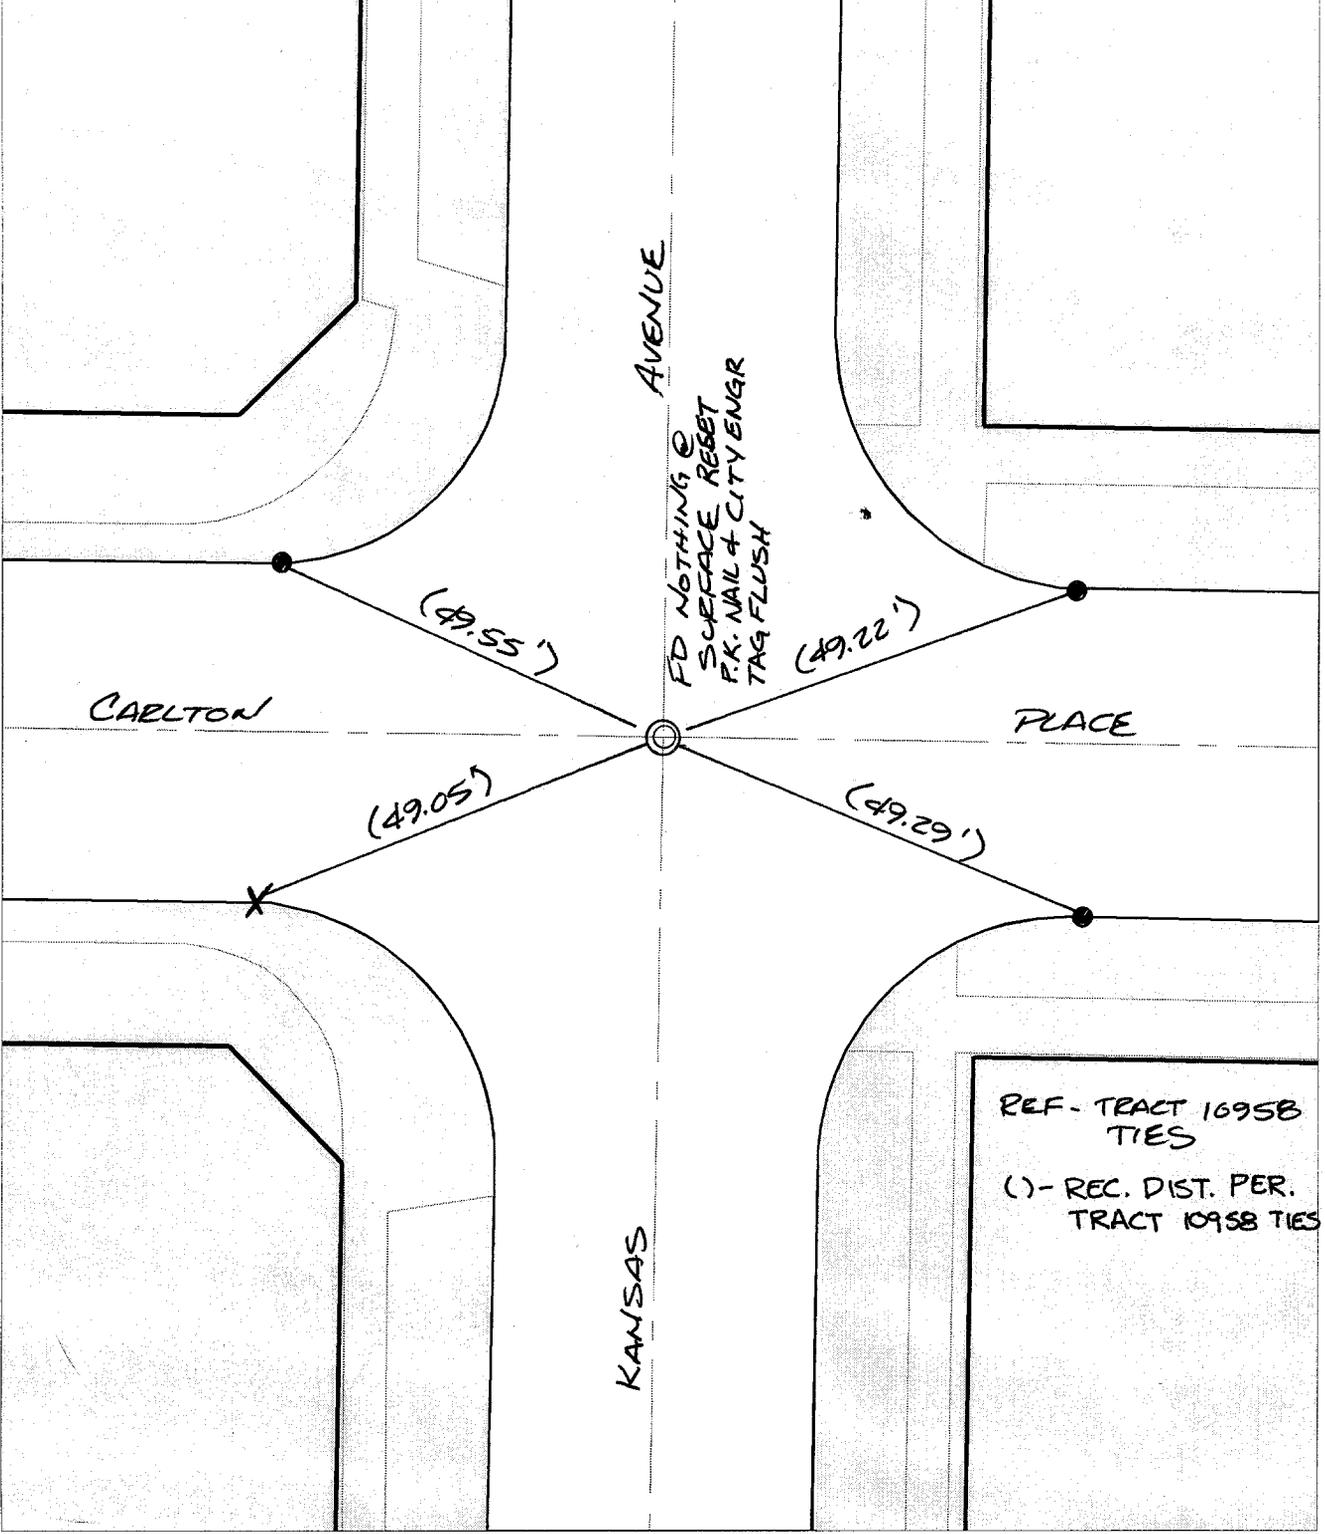

AVENUE

CARLTON

PLACE

KANSAS

FD NOTHING @
SURFACE RESET
P.K. NAIL & CITY ENGR
TAG FLUSH

REF - TRACT 10958
TIES

() - REC. DIST. PER.
TRACT 10958 TIES

- ✕ FD. Ramset Nail on T/C
- FD. LD. & TK. on T/C
- FD. "C" Nail on T/C
- Set LD. & TK. on T/C

P.K. and City Engineer tag to be set @ surface after street construction is complete. (If possible)

Scale: 1" = 20'
 Date: 05/16/02
 Drawn by: survey
 F.B.:
 TR-Sec: T2SR5W-25

OFFICIAL TIE PLAT

CITY OF RIVERSIDE

These ties are for the purpose of perpetuating the found monumentation. No claim is made as to the relationship of the points or lines shown hereon to true boundary locations.



Sheet 1 of 1
 Cadme MB: 40-6