


C109442.TIF

Street: CANYON CREST DRIVE X-Street: PEARBLOSSOM DRIVE  
OFFICIAL USE ONLY

SWING TIES

© FD 1" I.P. NO TAG  
FLUSH PER TR. 3031  
TIES RESET P.K. NAIL  
& CITY ENGR. TAG  
FLUSH

CANYON CREST DRIVE

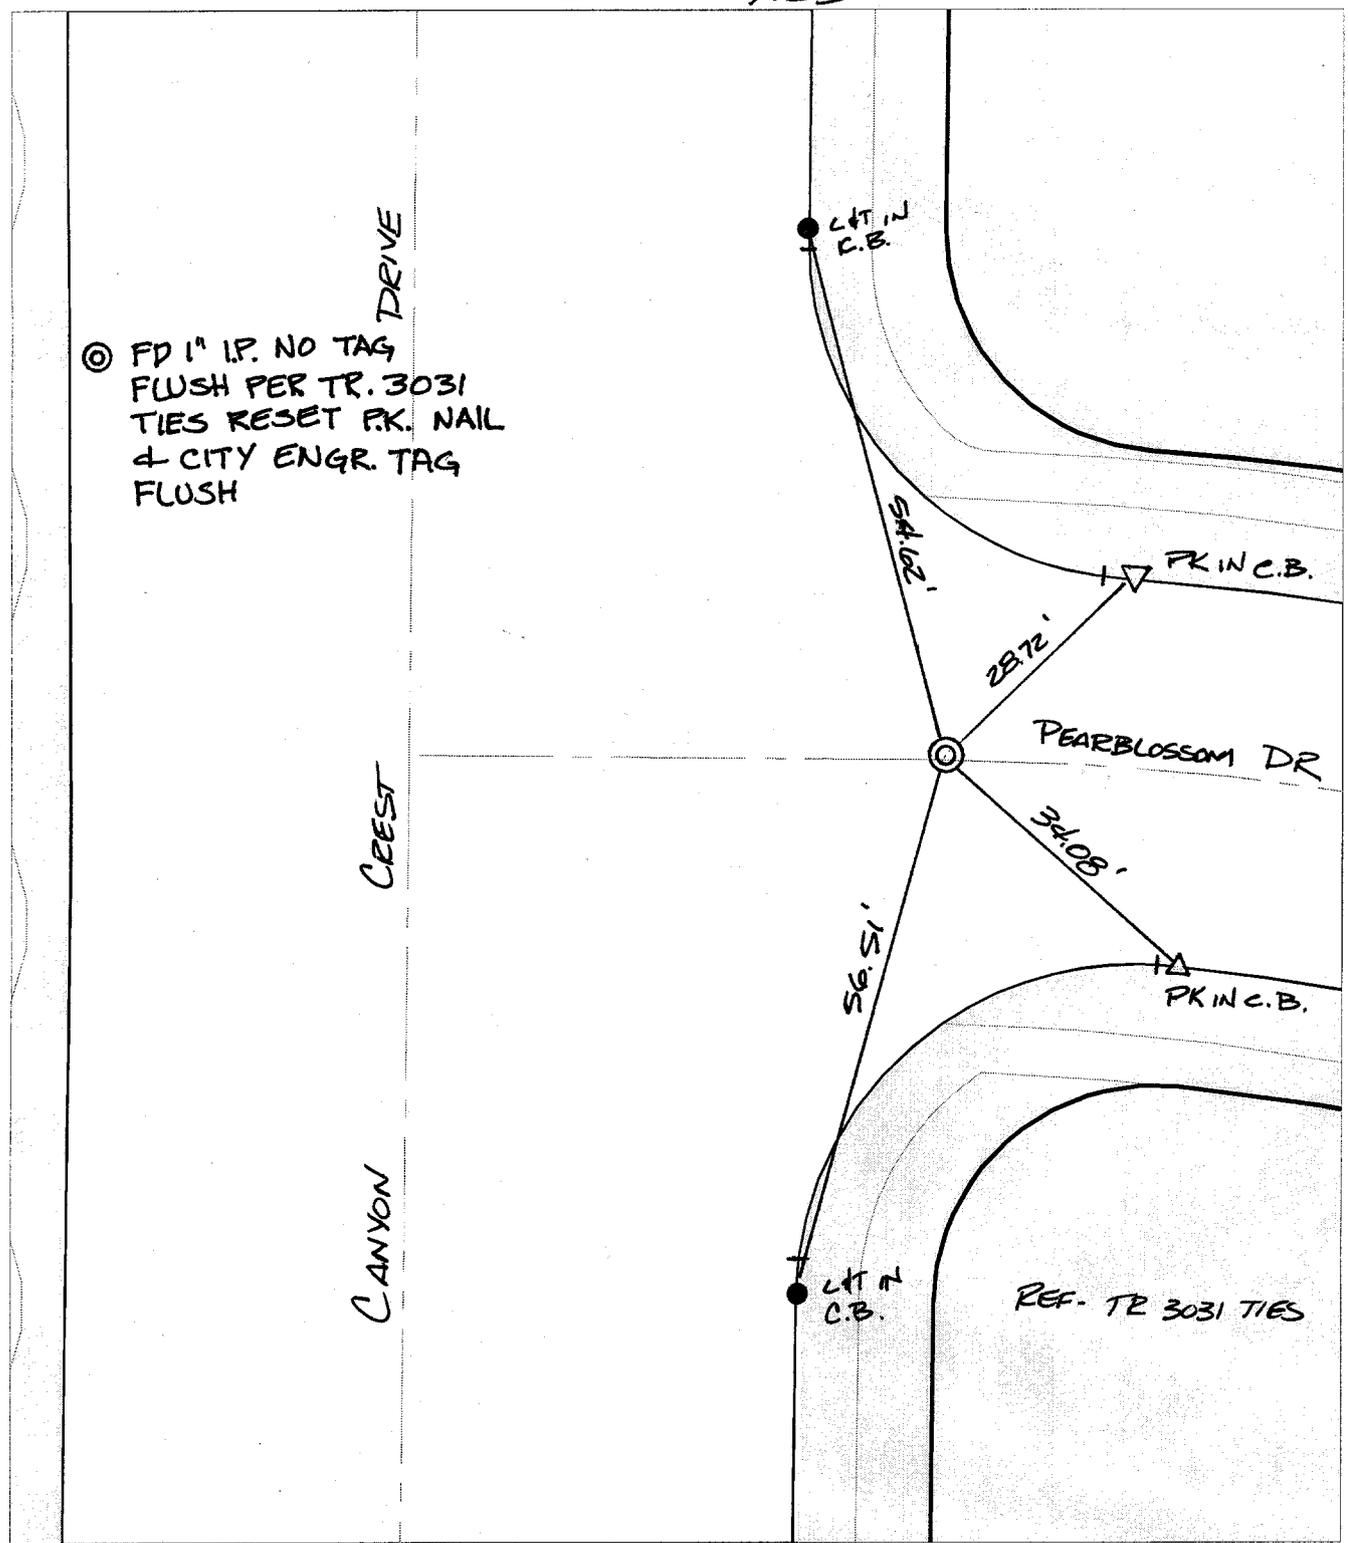

- ✕ FD. Ramset Nail on T/C      ● FD. LD. & TK. on T/C
- FD. "C" Nail on T/C      ○ Set LD. & TK. on T/C


P.K. and City Engineer tag to be set @ surface after street construction is complete. (if possible)

Scale: 1" = 20'  
 Date: 05/08/02  
 Drawn by: survey  
 F.B.:  
 TR-Sec: T2SR4W-29

## OFFICIAL TIE PLAT

### CITY OF RIVERSIDE

*These ties are for the purpose of perpetuating the found monumentation. No claim is made as to the relationship of the points or lines shown hereon to true boundary locations.*

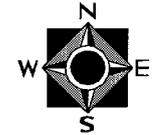

Sheet 1 of 1  
 Cadme MB: 41-8