

C10971.TIF

Street:

LAKEHILL PLACE


X-Street:

CUL-DE-SAC

OFFICIAL USE ONLY

SWING TIES

⊙ - FD. 3/4" I.P. NO TAG  
DN. 1.1 RESET W/P.K. &  
CITY ENGR. TAG FLUSH  
3-06-03

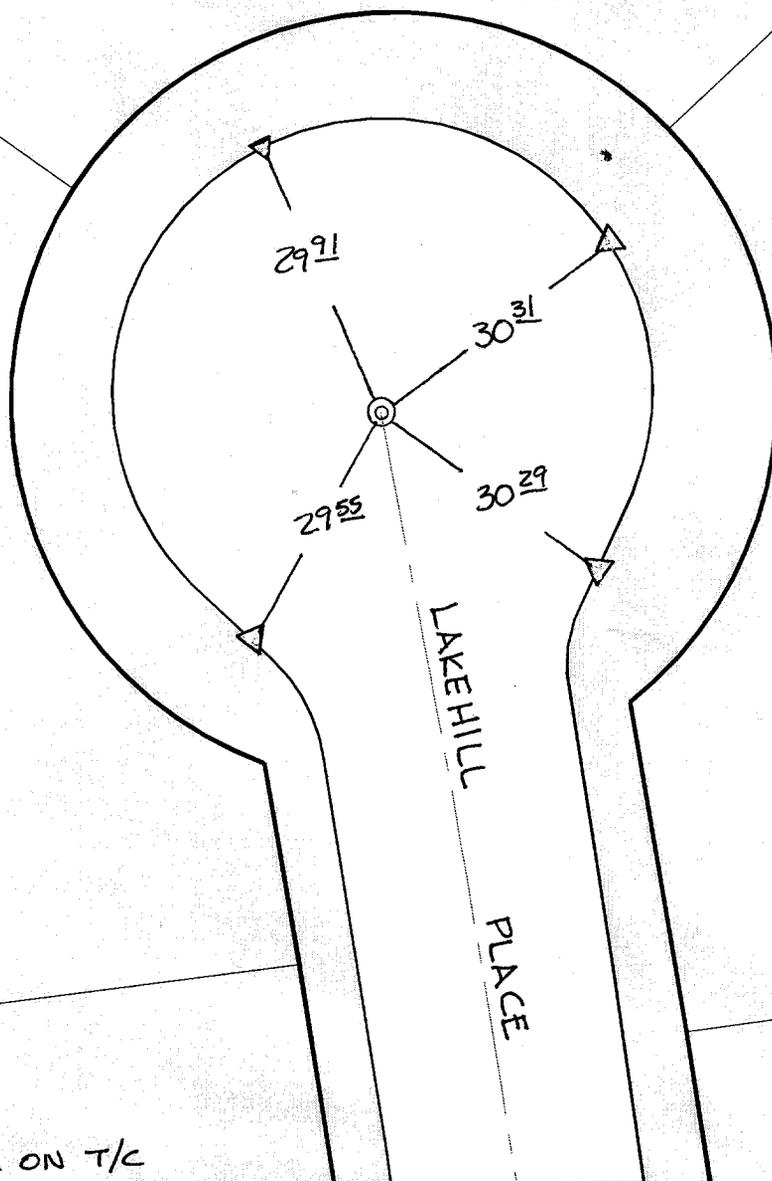

△ SET P.K. NAIL ON T/C

- ⊗ FD. Ramset Nail on T/C
- FD. LD. & TK. on T/C
- FD. "C" Nail on T/C
- Set LD. & TK. on T/C

P.K. and City Engineer tag to be set @ surface after street construction is complete. (If possible)

Scale: 1" = 20'

Date: 04/25/02

Drawn by: SURVEY

F.B.:

TR-Sec: -

# OFFICIAL TIE PLAT

CITY OF RIVERSIDE

*These ties are for the purpose of perpetuating the found monumentation. No claim is made as to the relationship of the points or lines shown hereon to true boundary locations.*



Sheet 1 of 1

Cadme MB: 24-3