

C 10980.TIF

Street:


HOYTT STREET

Page 2

OFFICIAL USE ONLY

X-Street:

B.C., E.C.

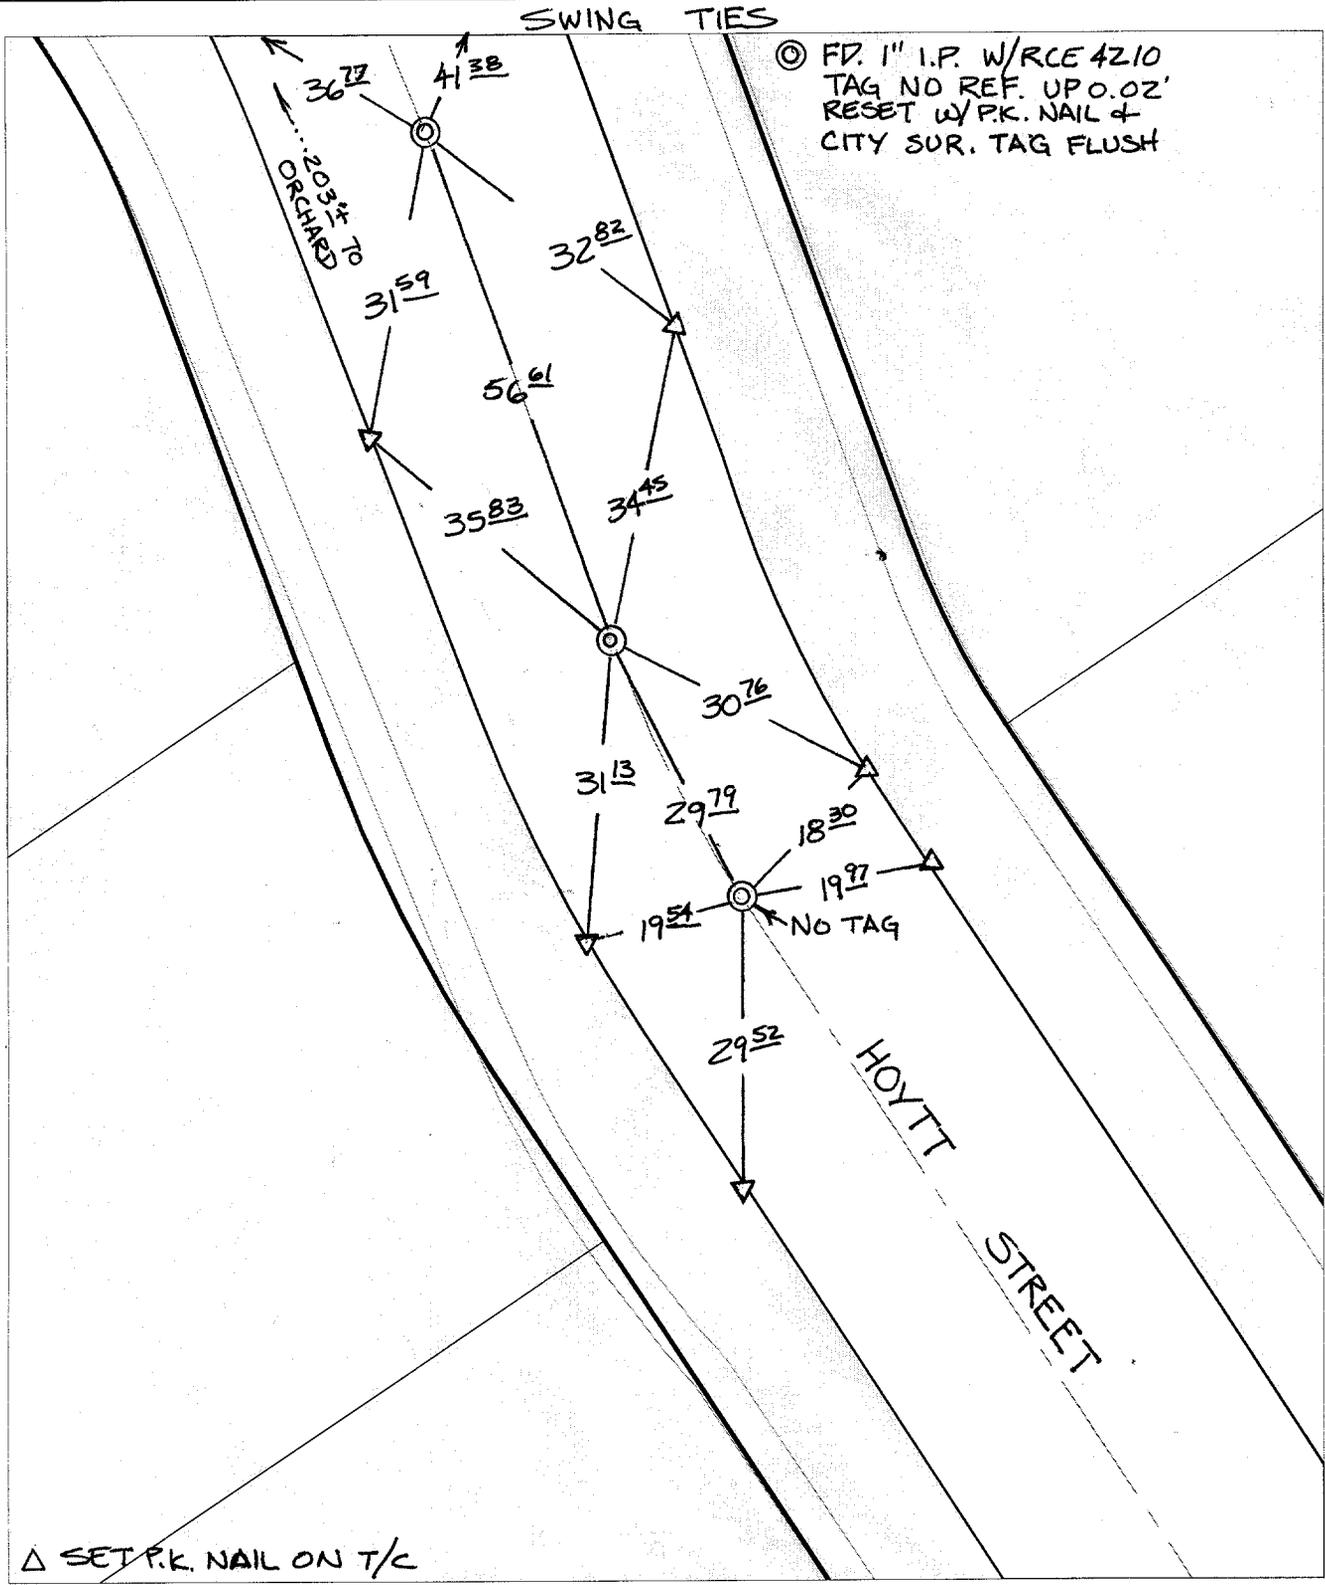

△ SET P.K. NAIL ON T/C

- × FD. Ramset Nail on T/C
- FD. LD. & TK. on T/C
- FD. "C" Nail on T/C
- Set LD. & TK. on T/C

P.K. and City Engineer tag to be set @ surface after street construction is complete. (If possible)

Scale: 1" = 20'

Date: 06/24/02

Drawn by: SURVEY

F.B.:

TR-Sec: T3SR5W-4

## OFFICIAL TIE PLAT

### CITY OF RIVERSIDE

*These ties are for the purpose of perpetuating the found monumentation. No claim is made as to the relationship of the points or lines shown hereon to true boundary locations.*



Sheet 1 of 1

Cadme MB: 67-2