

Street:


IDYLLWILD LANE

X-Street:
OFFICIAL USE ONLY

TRACT BNDY.

SWING TIES

REF: TIE SH. FOR TR. 6537-1

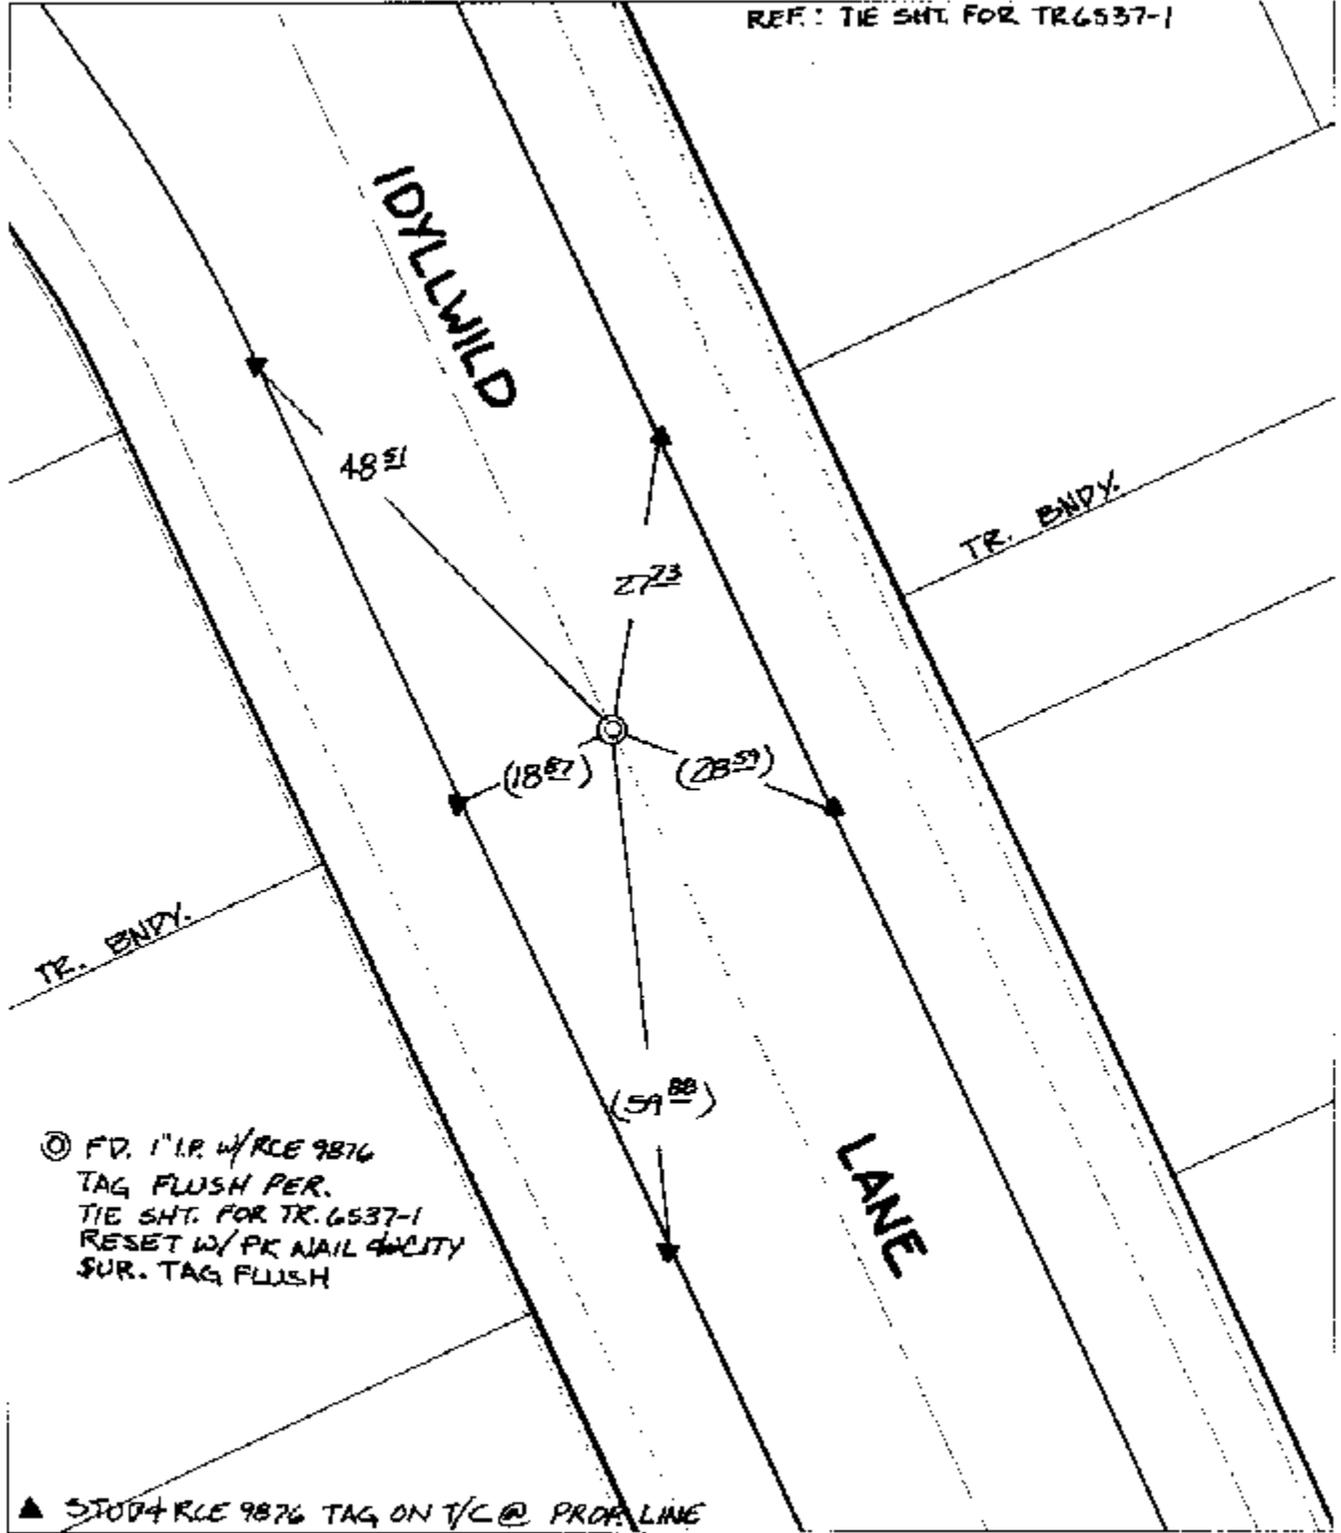

⊙ FD. 1" I.P. w/ RCE 9876
TAG FLUSH PER.
TIE SH. FOR TR. 6537-1
RESET w/ PK NAIL & CITY
SUR. TAG FLUSH

▲ STOD4 RCE 9876 TAG ON T/C @ PROP. LINE

- ✕ FD. Ramset Nail on T/C ● FD. LD. & TK. on T/C
- FD. "C" Nail on T/C ○ Set LD. & TK. on T/C

P.K. and City Engineer tag to be set @
surface after street construction is
complete. (If possible)

Scale: 1" = 20'
Date: 08/20/02
Drawn by: SURVEY
F.B.:
TR-Sec: T2SR6W-35

OFFICIAL TIE PLAT

CITY OF RIVERSIDE

*These ties are for the purpose of perpetuating the found
monumentation. No claim is made as to the relationship of
the points or lines shown hereon to true boundary locations.*



Sheet 1 of 1
Cadme MB: 34-7