

11400 TIF

Street:


CABRILLO DRIVE

X-Street BC. & EC. E. OF DORINDA

OFFICIAL USE ONLY

SWING TIES

- () REC. DIST PER TIE SHY FOR TR
- ⊙ FD. 1" I.P. W/ LS 2758 TAG PBR TIE SHY FOR TR
FLUSH
RESET W/ RK. NAIL & CITY SURVEYOR TAG
FLUSH

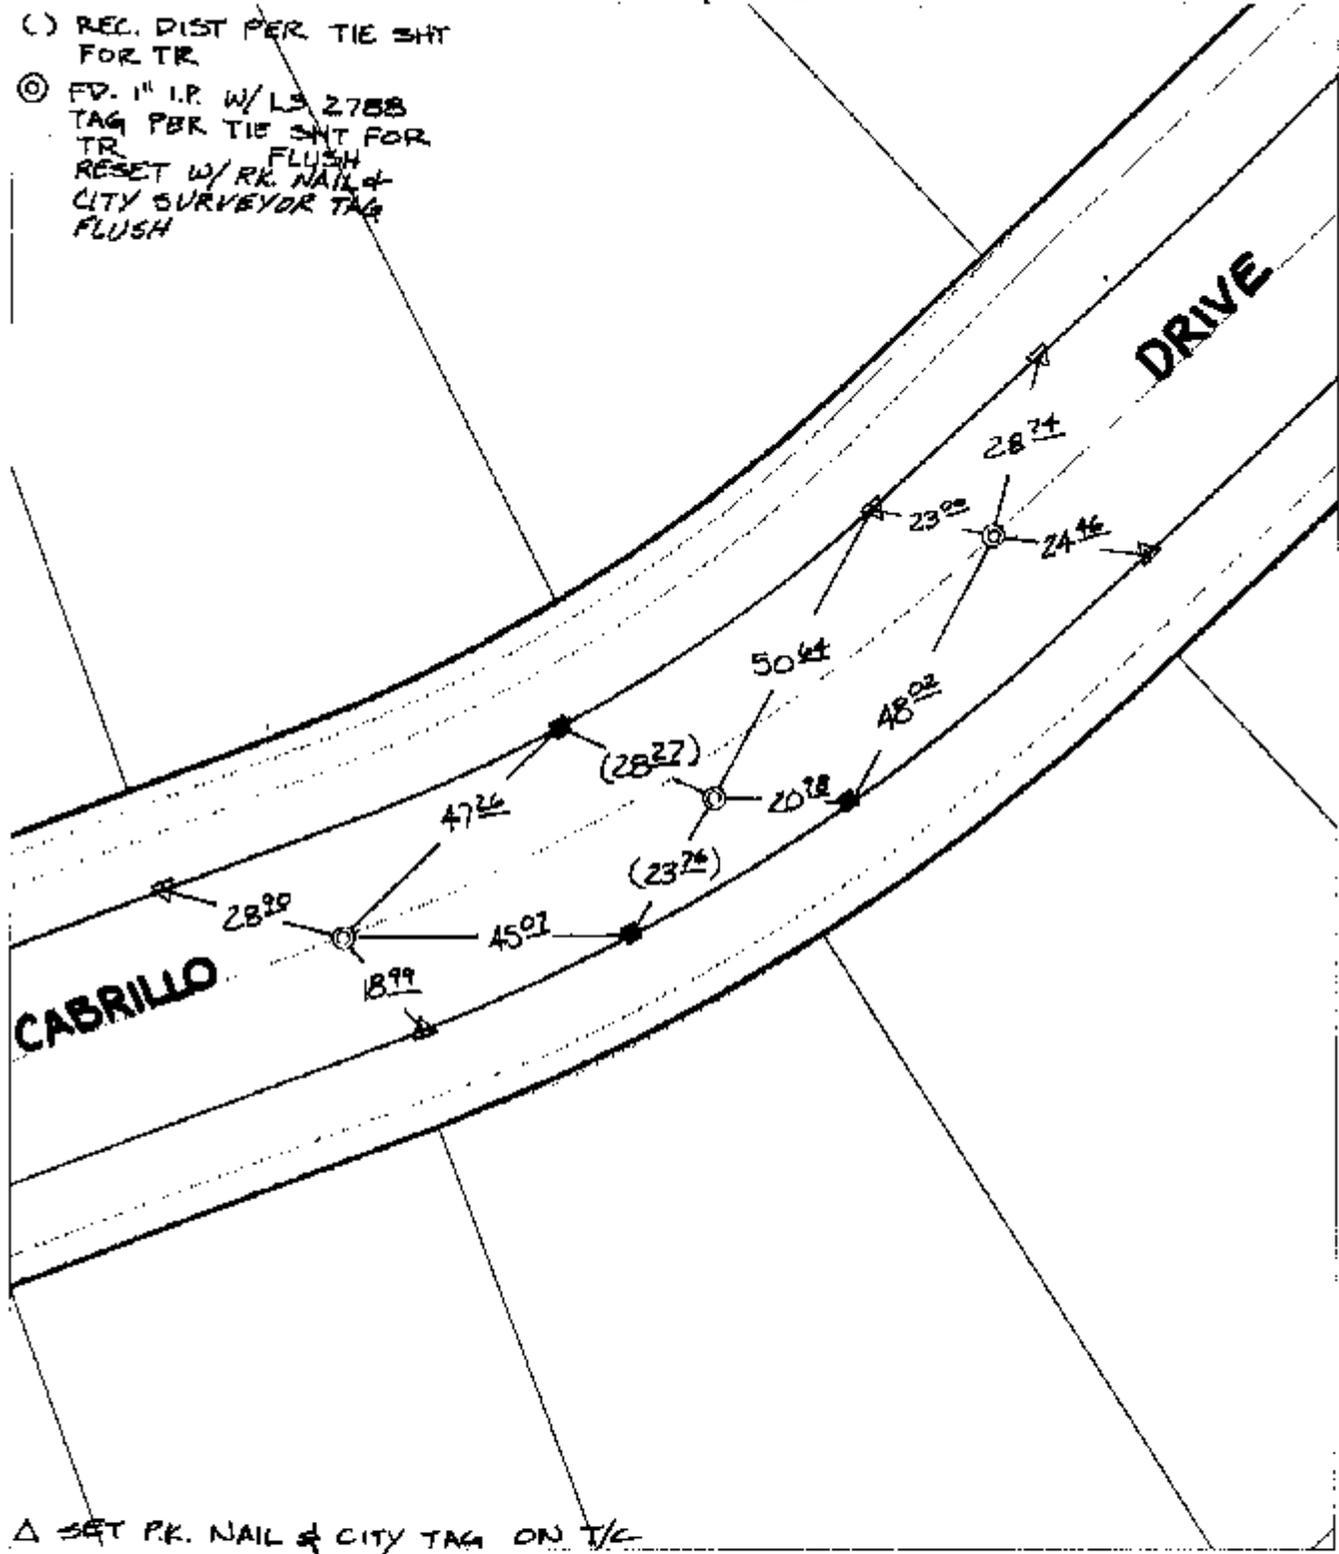

△ SET P.K. NAIL & CITY TAG ON T/C

- ⊗ FD. Ramset Nail on T/C
- FD. LD. & TK. on T/C
- FD. "C" Nail on T/C
- Set LD. & TK. on T/C

P.K. and City Engineer tag to be set @ surface after street construction is complete. (if possible)

Scale: 1" = 30'
 Date: 08/20/02
 Drawn by: SURVEY
 F.B.:
 TR-Sec: T2SR6W-36

OFFICIAL TIE PLAT

CITY OF RIVERSIDE

These ties are for the purpose of perpetuating the found monumentation. No claim is made as to the relationship of the points or lines shown hereon to true boundary locations.



Sheet 1 of 1
 Cadme MB: 49-2