


11408 TIE

Street: HARRISON ST. X-Street: RHINELANDER DR.  
OFFICIAL USE ONLY

### SWING TIES

REF. MB 150/60-65  
TIE SHT FOR TR. 20231

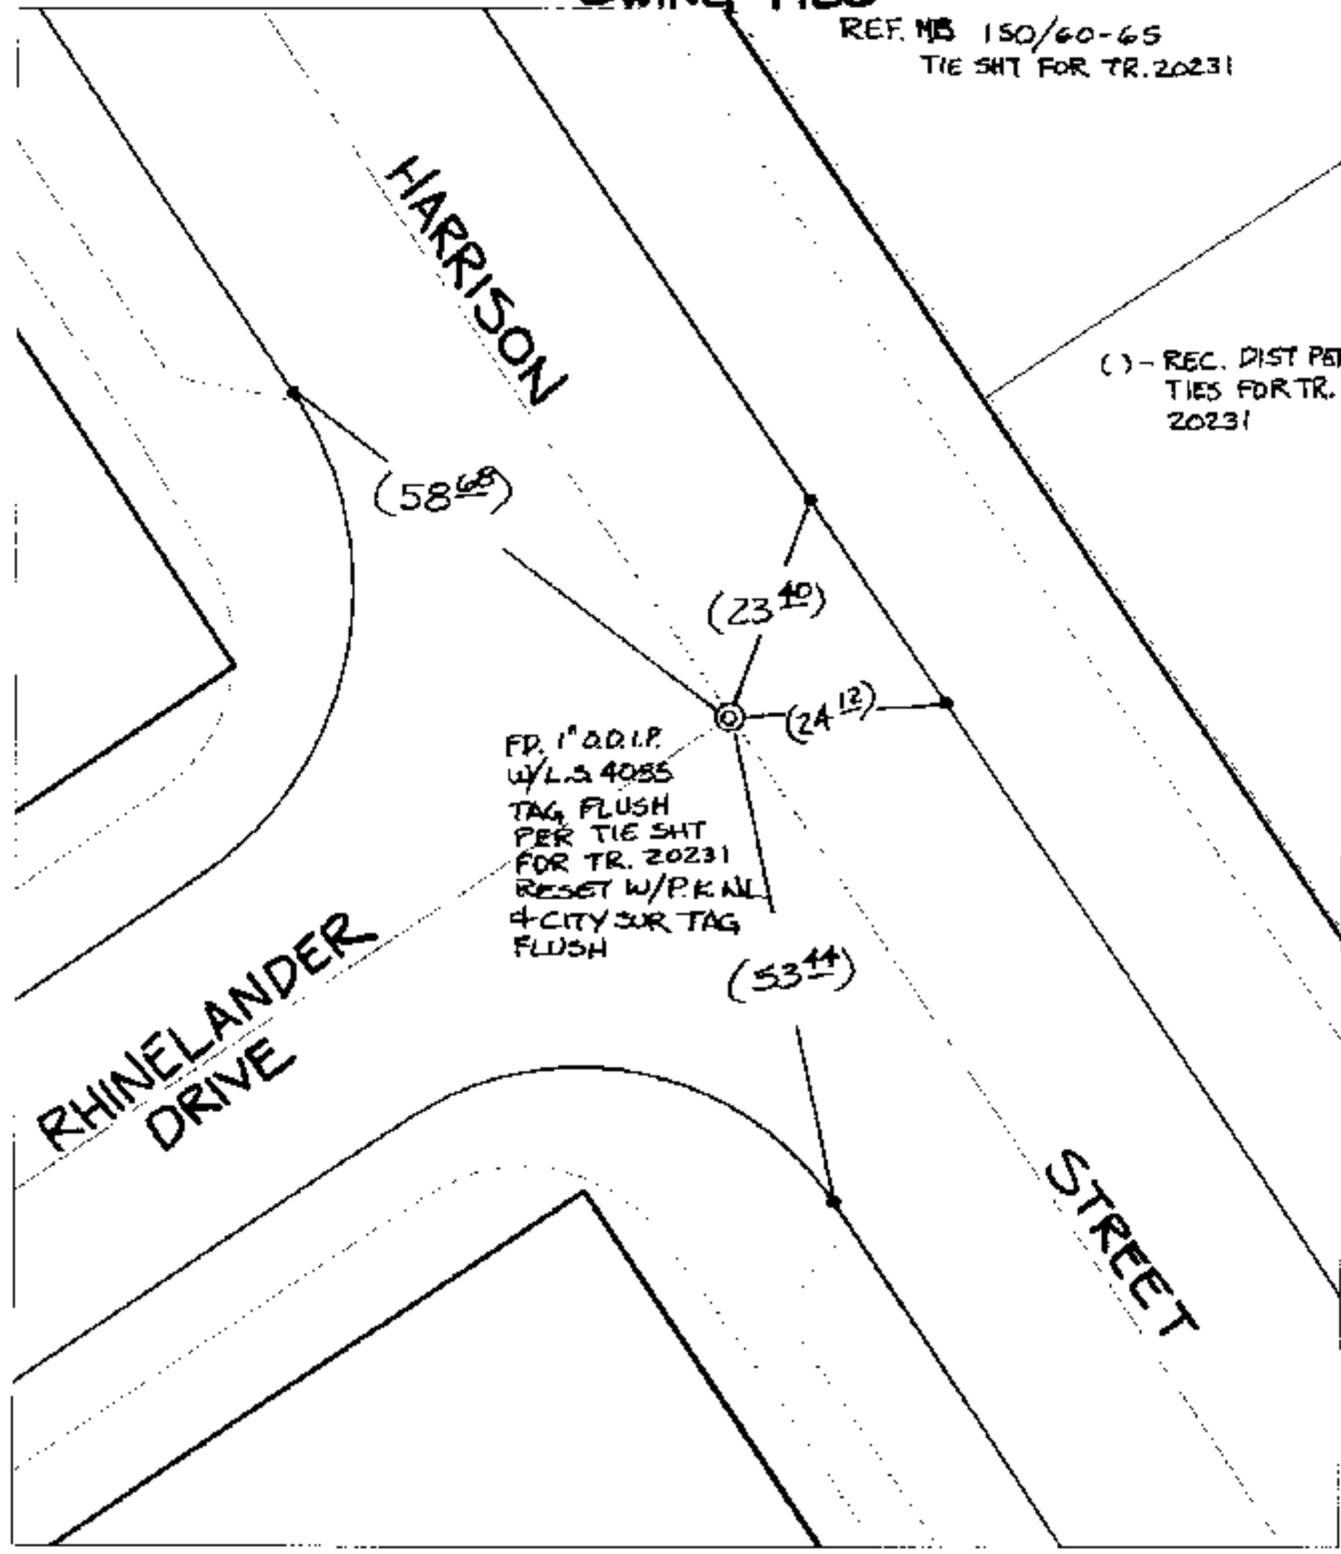

( ) - REC. DIST PER TIES FOR TR. 20231

FD. 1" O.D.I.P.  
W/L.S. 4085  
TAG FLUSH  
PER TIE SHT  
FOR TR. 20231  
RESET W/P.K.N.L.  
+ CITY SUR TAG  
FLUSH

- ✕ FD. Ramset Nail on T/C      ● FD. LD. & TK. on T/C      P.K. and City Engineer tag to be set @ surface after street construction is complete. (if possible)
- FD. "C" Nail on T/C      ○ Set LD. & TK. on T/C

Scale: 1" = 20'  
 Date: 06/21/02  
 Drawn by: scurtis  
 F.B.:  
 TR-Sec: T3SR5W-18

## OFFICIAL TIE PLAT

### CITY OF RIVERSIDE



*These ties are for the purpose of perpetuating the found monumentation. No claim is made as to the relationship of the points or lines shown hereon to true boundary locations.*

Sheet 1 of 1  
 Cadme MB: 81-1