


C 11759.TIF

Street: FOOTHILL AVENUE X-Street: IVANHOE AVENUE  
OFFICIAL USE ONLY

SWING TIES

REF: CITY TIE SHT. FOR INT. OF IVANHOE + FOOTHILL CRFB 790/71

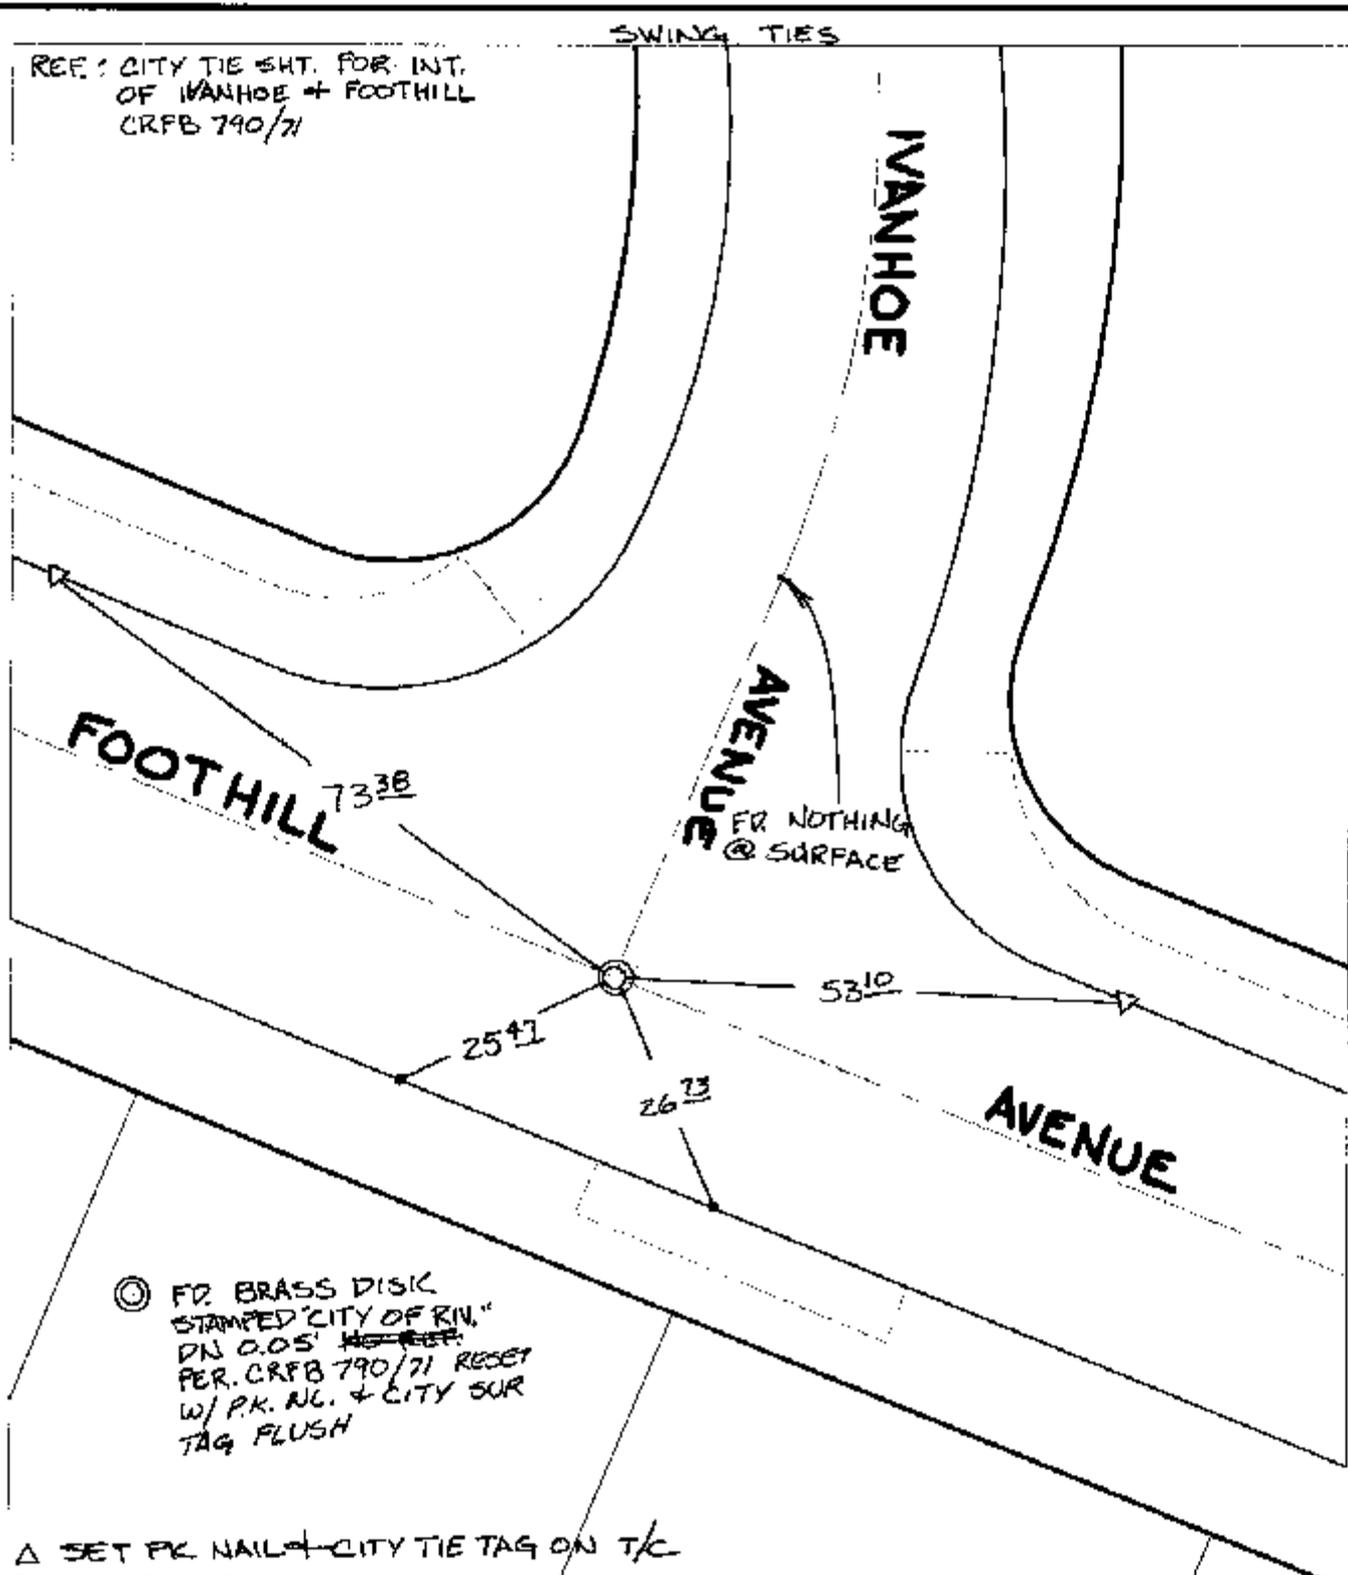

⊙ FD BRASS DISK  
 STAMPED "CITY OF RIV."  
 DN 0.05' ~~REF.~~  
 PER. CRFB 790/71 RESET  
 W/ P.K. NG. + CITY SUR  
 TAG FLUSH

△ SET PK NAIL + CITY TIE TAG ON T/C

- ✕ FD. Ramset Nail on T/C      ● FD. LD. & TK. on T/C      P.K. and City Engineer tag to be set @ surface after street construction is complete. (if possible)
- FD. "C" Nail on T/C      ○ Set LD. & TK. on T/C

Scale: 1" = 20'  
 Date: 09/30/02  
 Drawn by: SURVEY  
 F.B.:  
 TR-Sec: T3SR6W-1

## OFFICIAL TIE PLAT

### CITY OF RIVERSIDE

*These ties are for the purpose of perpetuating the found monumentation. No claim is made as to the relationship of the points or lines shown hereon to true boundary locations.*



Sheet 1 of 1  
 Cadme MB: 65-1