

C11763.TIF


Street:

MADRONA ROAD

X-Street:
OFFICIAL USE ONLY

B.C., P.R.C., E.C.

SWING TIES

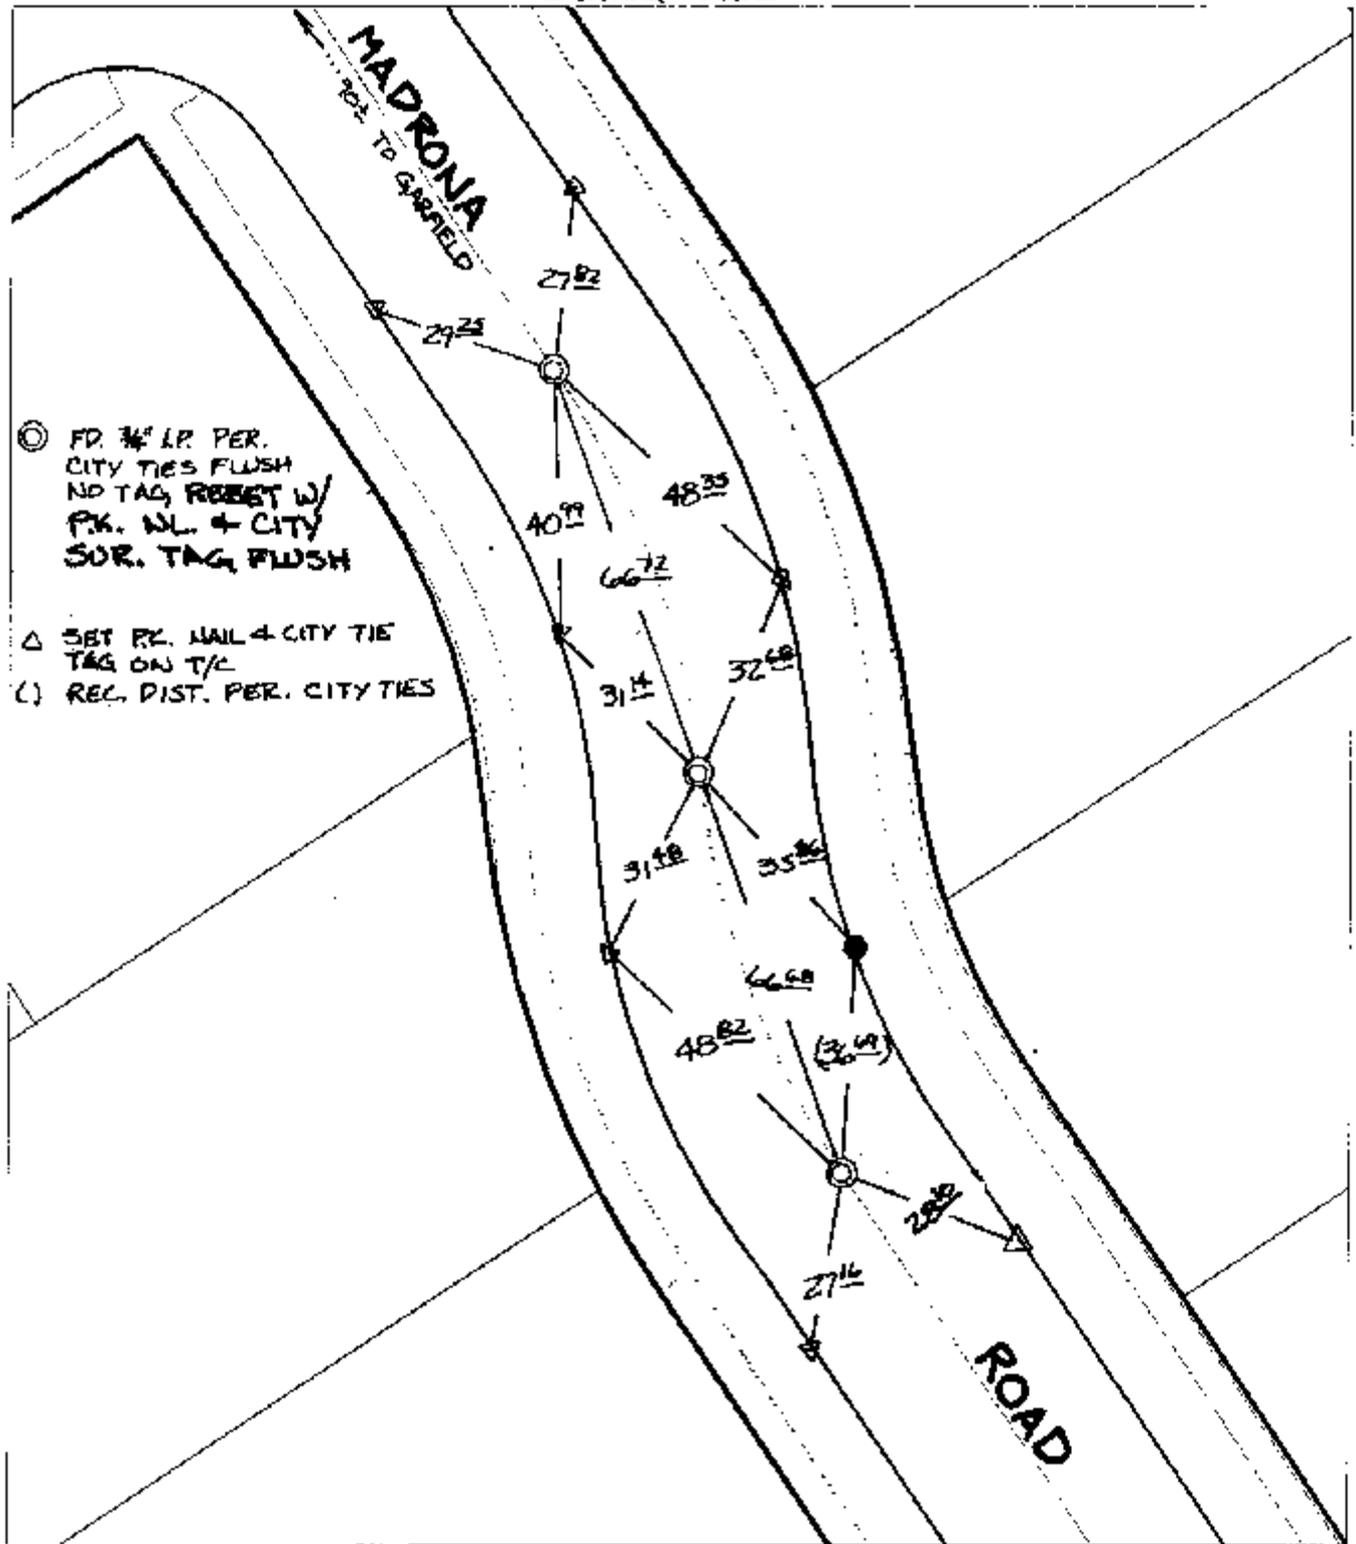

- ⊙ FD. 3/4" LP. PER. CITY TIES FLUSH NO TAG, RESET W/ P.K. NL. + CITY SUR. TAG FLUSH
- △ SET PK. NAIL + CITY TIE TAG ON T/C
- () REG. DIST. PER. CITY TIES


- × FD. Ramset Nail on T/C
- FD. LD. & TK. on T/C
- FD. "C" Nail on T/C
- Set LD. & TK. on T/C
- P.K. and City Engineer tag to be set @ surface after street construction is complete. (if possible)

Scale: 1" = 30'
 Date: 08/16/02
 Drawn by: SURVEY
 F.B.:
 TR-Sec: T3SR5W-5

OFFICIAL TIE PLAT

CITY OF RIVERSIDE

These ties are for the purpose of perpetuating the found monumentation. No claim is made as to the relationship of the points or lines shown hereon to true boundary locations.

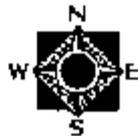

Sheet 1 of 1
 Cadme MB: 67-1