


SWING TIES

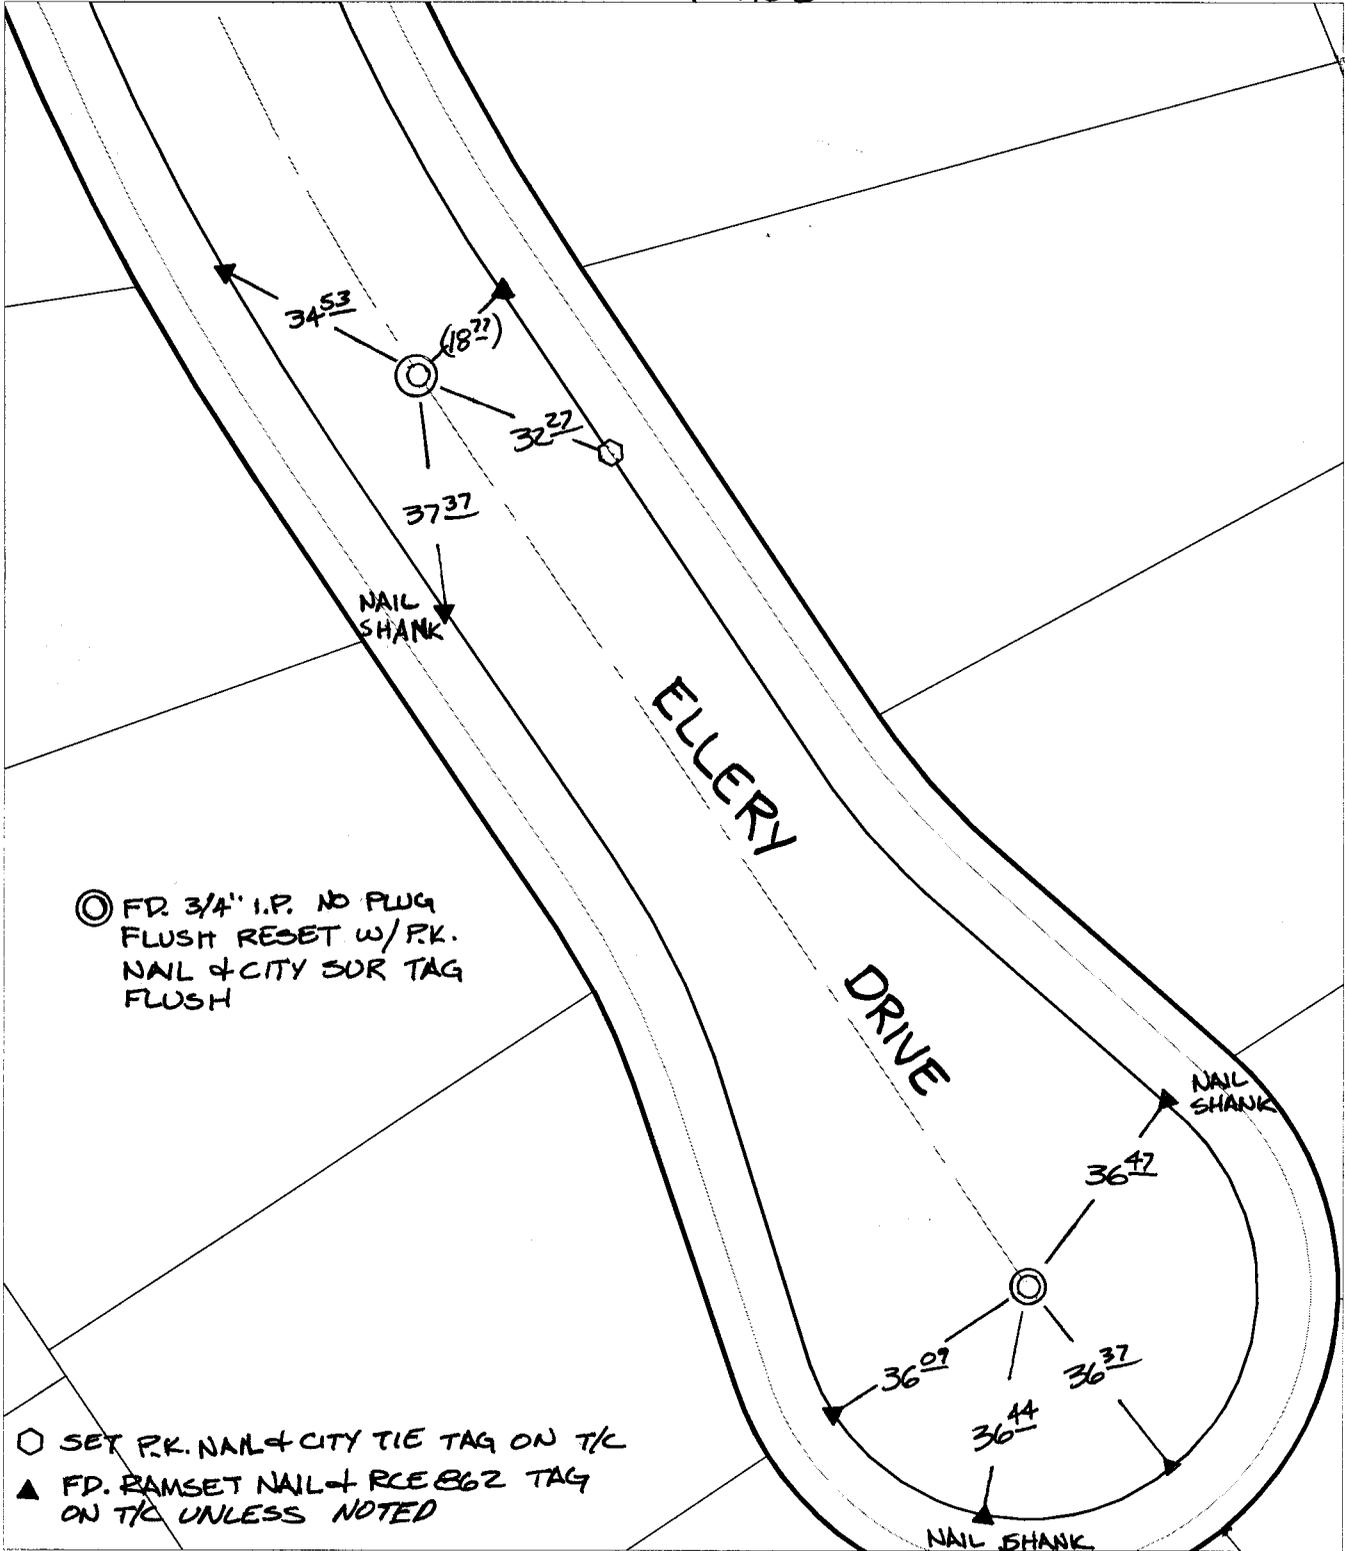

⊙ FD. 3/4" I.P. NO PLUG  
 FLUSH RESET W/P.K.  
 NAIL & CITY SUR TAG  
 FLUSH

○ SET P.K. NAIL & CITY TIE TAG ON T/C  
 ▲ FD. RAMSET NAIL & RCE 862 TAG  
 ON T/C UNLESS NOTED

× FD. Ramset Nail on T/C    ● FD. LD. & TK. on T/C  
 ■ FD. "C" Nail on T/C    ○ Set LD. & TK. on T/C

P.K. and City Engineer tag to be set @  
 surface after street construction is  
 complete. (If possible)

Scale: 1" = 30'

Date: 09/30/02

Drawn by: SURVEY

F.B.:

TR-Sec: T3SR6W-23

# OFFICIAL TIE PLAT

## CITY OF RIVERSIDE

*These ties are for the purpose of perpetuating the found  
 monumentation. No claim is made as to the relationship of  
 the points or lines shown hereon to true boundary locations.*



Sheet 1 of 1

Cadme MB: 79-7