


C 11800.T1E

Street: GETTYSBURG DRIVE

OFFICIAL USE ONLY

X-Street: EC, BC, EC N./ CAPITOL

SWING & TRANSIT TIES

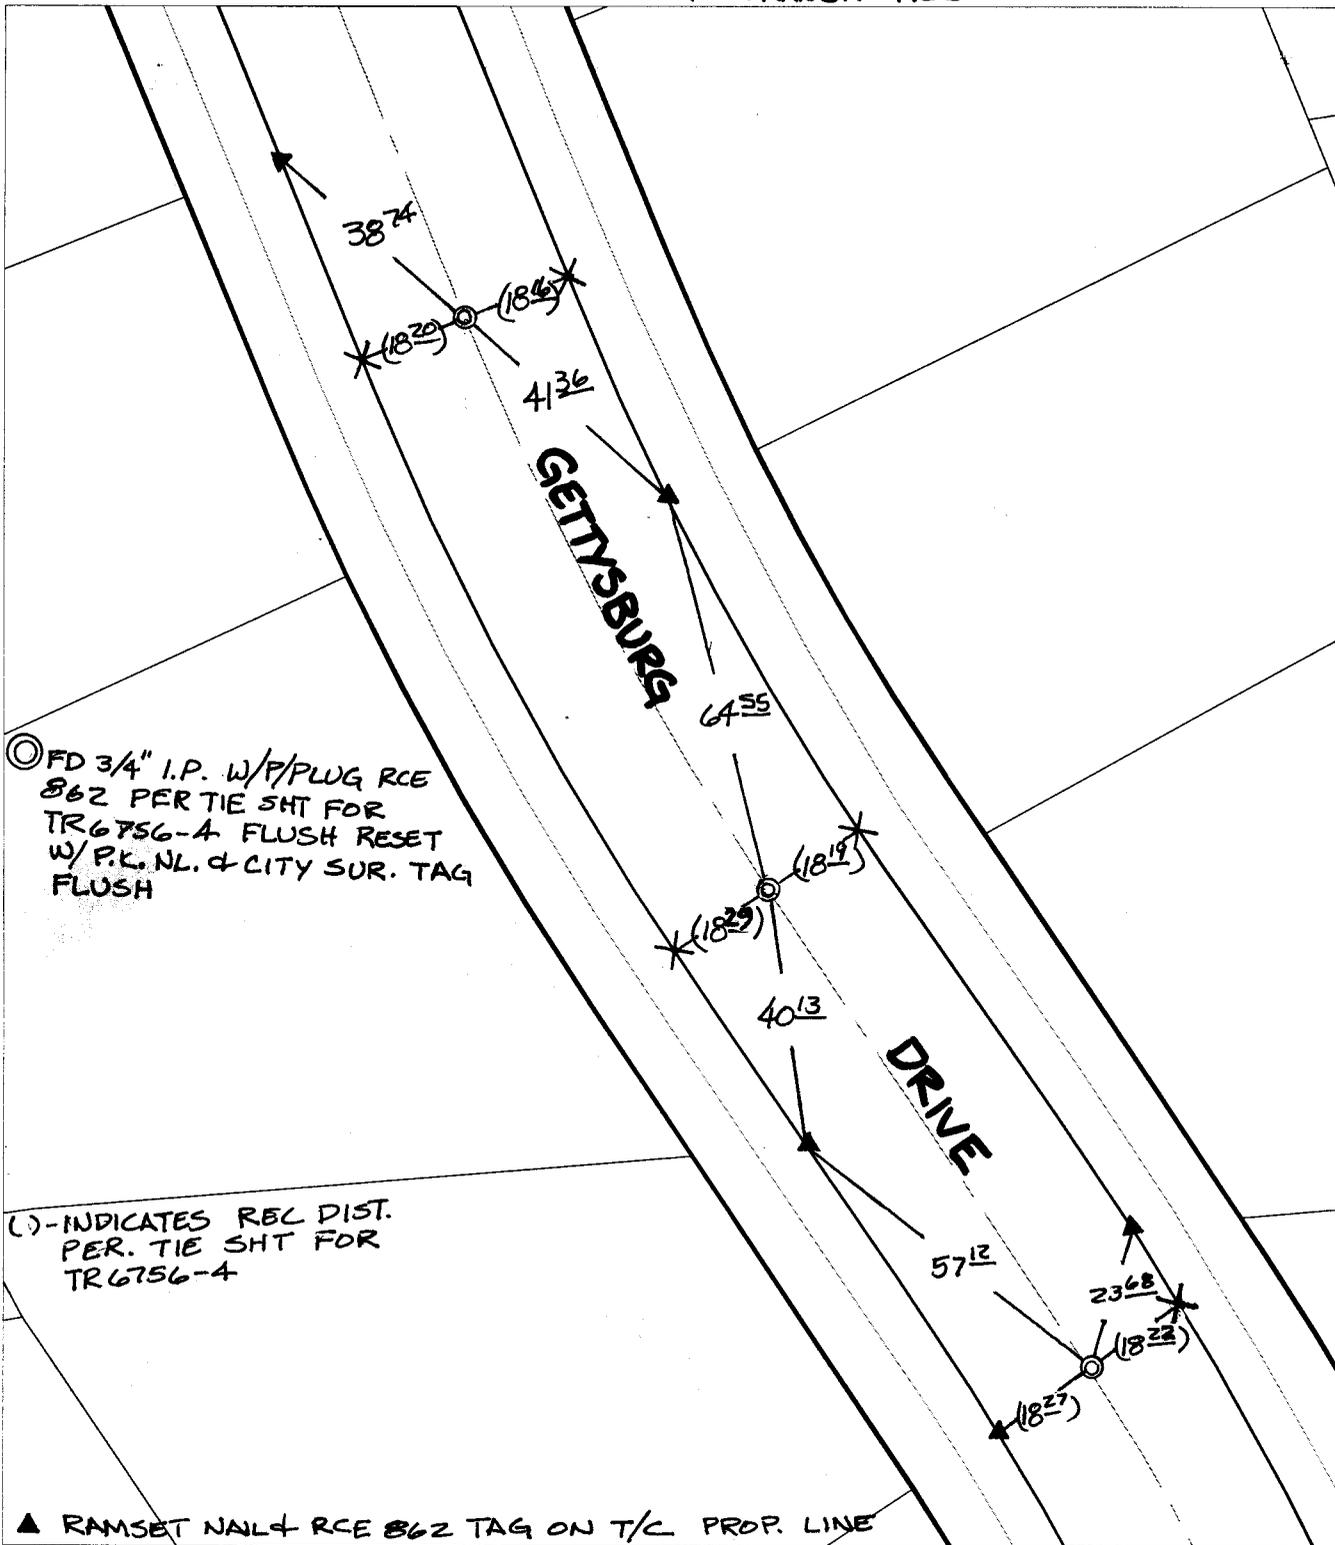

○ FD 3/4" I.P. W/P/PLUG RCE
862 PER TIE SHT FOR
TR6756-A FLUSH RESET
W/P.K. NL. & CITY SUR. TAG
FLUSH

() - INDICATES REC. DIST.
PER. TIE SHT FOR
TR6756-4

▲ RAMSET NAIL & RCE 862 TAG ON T/C PROP. LINE

- × FD. Ramset Nail on T/C ● FD. LD. & TK. on T/C
- FD. "C" Nail on T/C ○ Set LD. & TK. on T/C

P.K. and City Engineer tag to be set @
surface after street construction is
complete. (If possible)

Scale: 1" = 30'

Date: 09/18/02

Drawn by: SURVEY

F.B.:

TR-Sec: T3SR6W-23

OFFICIAL TIE PLAT

CITY OF RIVERSIDE

These ties are for the purpose of perpetuating the found monumentation. No claim is made as to the relationship of the points or lines shown hereon to true boundary locations.



Sheet 1 of 1

Cadme MB: 79-7