


C 11867.TIF

Street: COLEMAN STREET X-Street: MADRONA ROAD  
OFFICIAL USE ONLY

SWING TIES

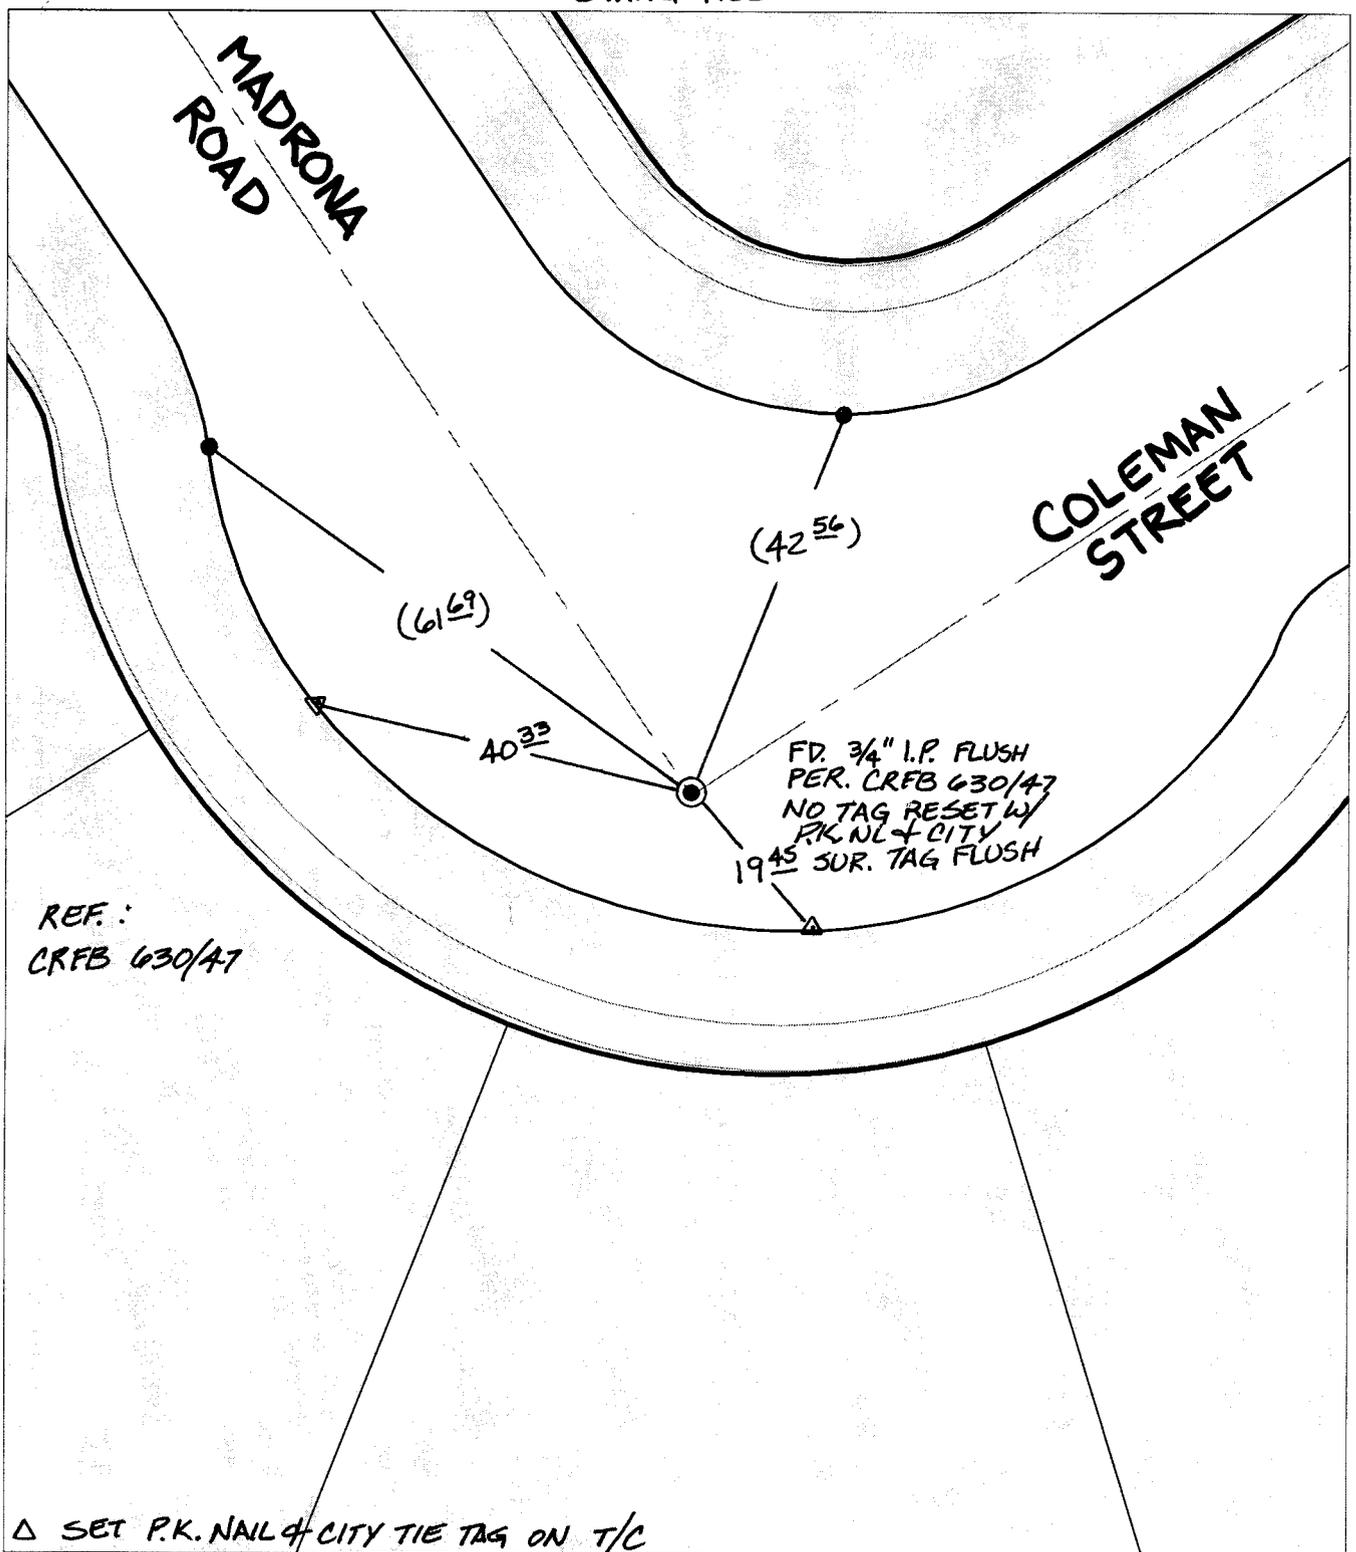

REF.:  
CRFB 630/47

FD. 3/4" I.P. FLUSH  
PER. CRFB 630/47  
NO TAG RESET W/  
P.K. NL + CITY  
SUR. TAG FLUSH

△ SET P.K. NAIL & CITY TIE TAG ON T/C

- × FD. Ramset Nail on T/C
- FD. LD. & TK. on T/C
- FD. "C" Nail on T/C
- Set LD. & TK. on T/C

P.K. and City Engineer tag to be set @ surface after street construction is complete. (If possible)

Scale: 1" = 20'  
 Date: 08/16/02  
 Drawn by: SURVEY  
 F.B.:  
 TR-Sec: T3SR5W-5

## OFFICIAL TIE PLAT

### CITY OF RIVERSIDE

*These ties are for the purpose of perpetuating the found monumentation. No claim is made as to the relationship of the points or lines shown hereon to true boundary locations.*



Sheet 1 of 1  
 Cadme MB: 67-1