

C11879.TIF


Street:

CLARK ST

OFFICIAL USE ONLY

X-Street: AP NE OF SUMMERS CT

SWING TIES

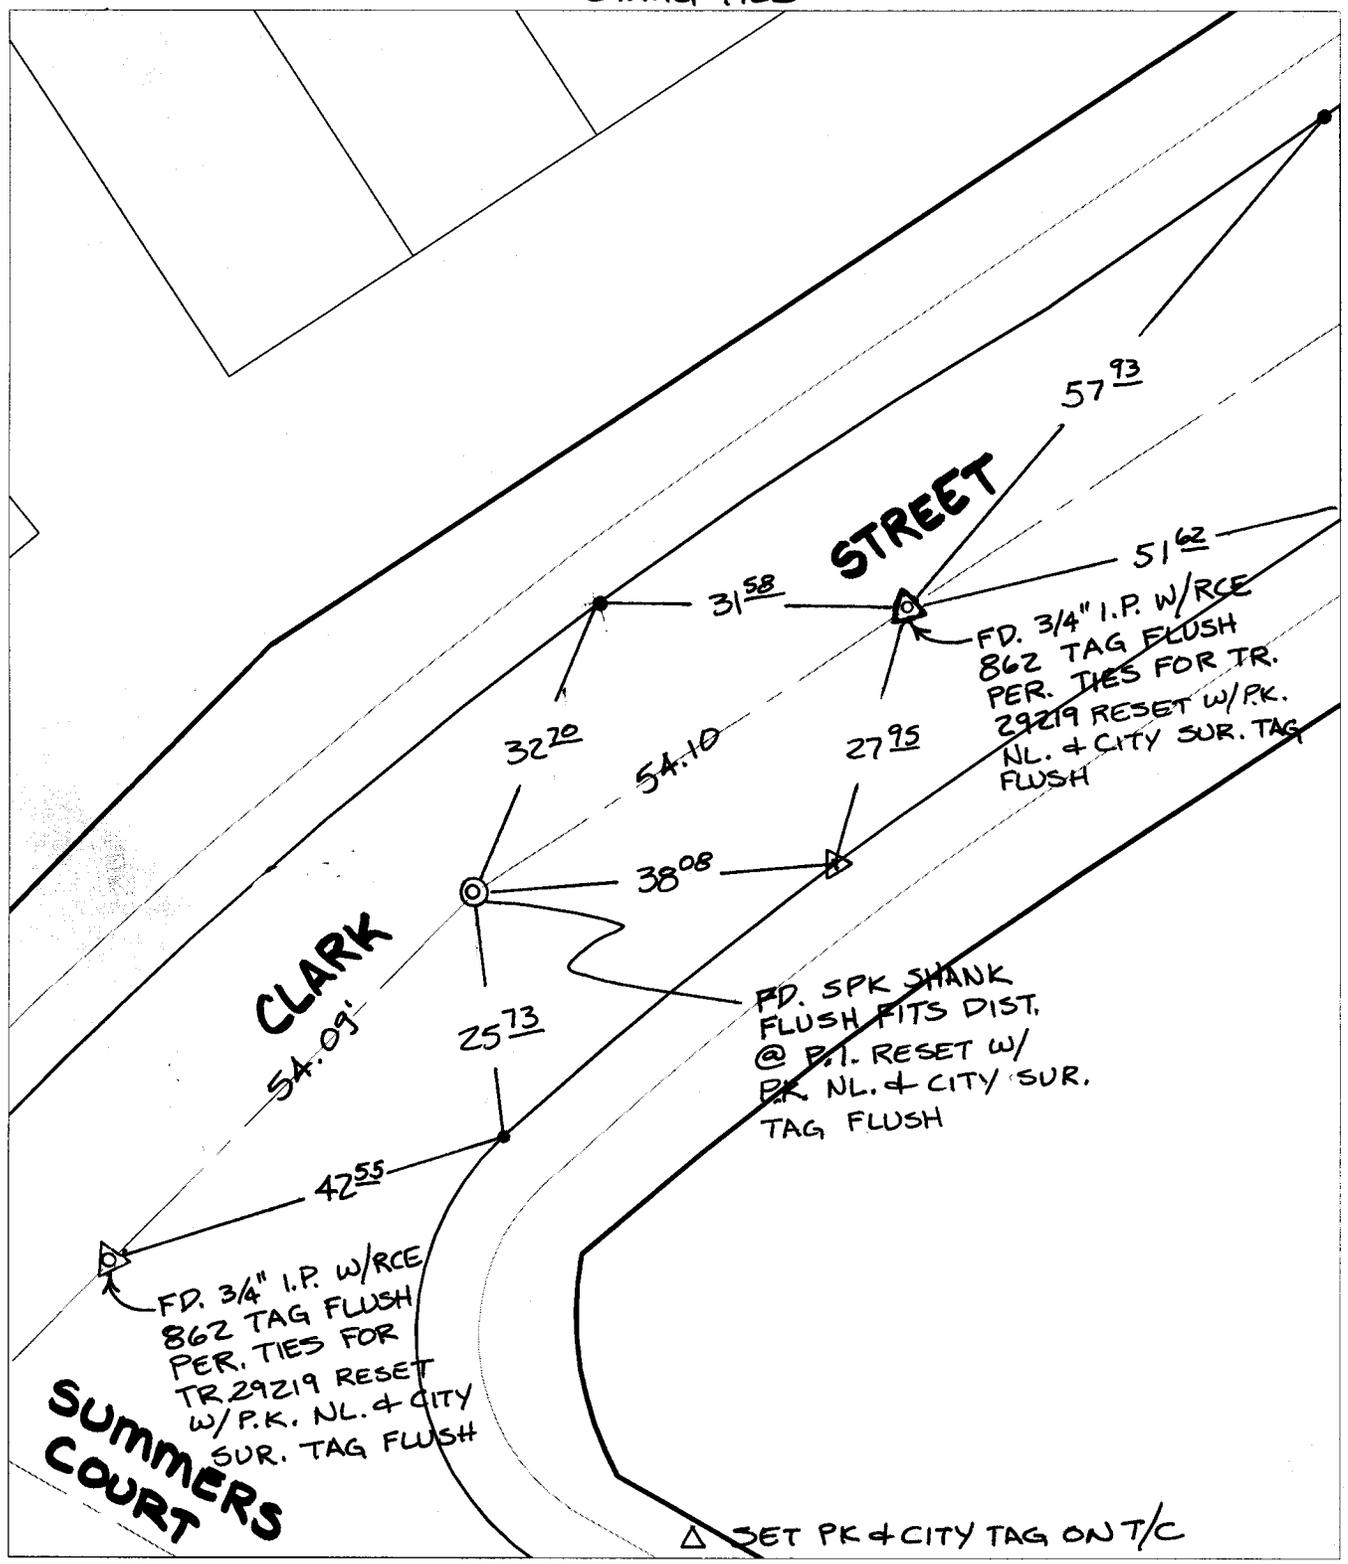

- $\times$  FD. Ramset Nail on T/C       $\bullet$  FD. LD. & TK. on T/C      P.K. and City Engineer tag to be set @ surface after street construction is complete. (If possible)
- $\square$  FD. "C" Nail on T/C       $\circ$  Set LD. & TK. on T/C

Scale: 1" = 20'  
 Date: 01/17/03  
 Drawn by: survey  
 F.B.:  
 TR-Sec: -

**OFFICIAL TIE PLAT**  
**CITY OF RIVERSIDE**

*These ties are for the purpose of perpetuating the found monumentation. No claim is made as to the relationship of the points or lines shown hereon to true boundary locations.*

Sheet 1 of 1  
 Cadme MB: 10-8