


TRANSIT + SWING TIES

⊙ FD. SPK. W/PUNCH
 MARK + TIN FLASHER
 FLUSH NO REF. RESET
 W/PK. NL. + CITY SUR.
 TAG FLUSH

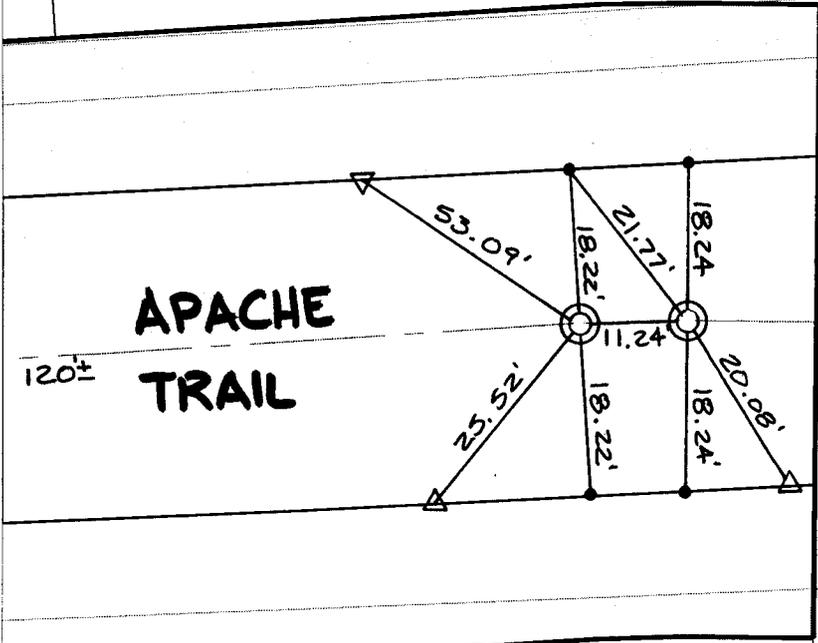

C11922.TIF

Street: APACHE TRAIL

X-Street: OFFICIAL USE ONLY

TR. BNDY.

- ✕ FD. Ramset Nail on T/C ● FD. LD. & TK. on T/C
- FD. "C" Nail on T/C ○ Set LD. & TK. on T/C

P.K. and City Engineer tag to be set @ surface after street construction is complete. (If possible)

Scale: 1" = 20'
 Date: 01/30/03
 Drawn by: SURVEY
 F.B.:
 TR-Sec: T2SR4W-29

OFFICIAL TIE PLAT
 CITY OF RIVERSIDE

These ties are for the purpose of perpetuating the found monumentation. No claim is made as to the relationship of the points or lines shown hereon to true boundary locations.



Sheet 1 of 1
 Cadme MB: 42-7