

Street:


CIRCLE LAZY "J" ROAD

X-Street:

CUL-DE-SAC

OFFICIAL USE ONLY

SWING TIES

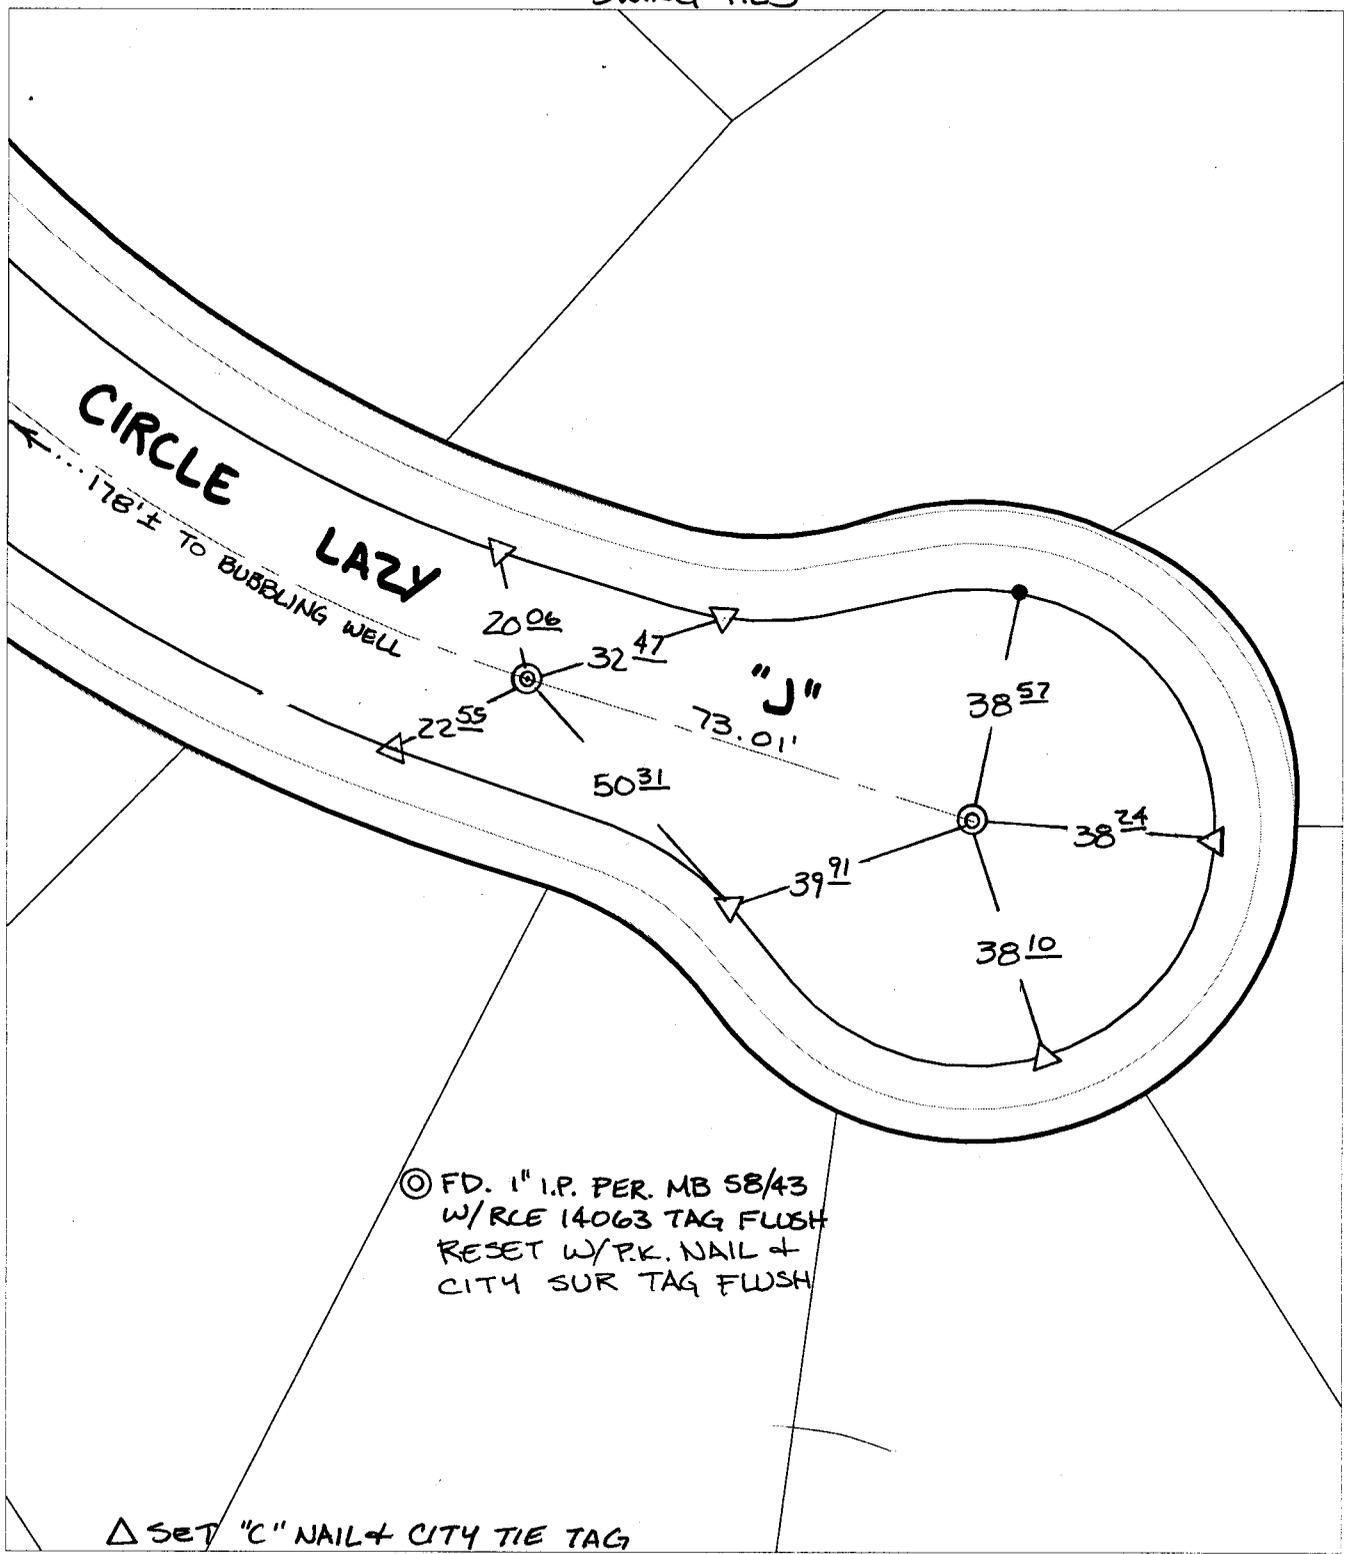

⊙ FD. 1" I.P. PER. MB 58/43
 W/RLE 14063 TAG FLUSH
 RESET W/P.K. NAIL +
 CITY SUR TAG FLUSH

△ SET "C" NAIL + CITY TIE TAG

- ⊗ FD. Ramset Nail on T/C ● FD. LD. & TK. on T/C P.K. and City Engineer tag to be set @ surface after street construction is complete. (If possible)
- FD. "C" Nail on T/C ○ Set LD. & TK. on T/C

Scale: 1" = 30'
 Date: 04/29/05
 Drawn by: survey
 F.B.:
 TR-Sec: -

OFFICIAL TIE PLAT

CITY OF RIVERSIDE

These ties are for the purpose of perpetuating the found monumentation. No claim is made as to the relationship of the points or lines shown hereon to true boundary locations.



Sheet 1 of 1
 Cadme MB: 24-1