

Street:

GAINSBOROUGH DRIVE


X-Street:

WESTMINSTER DRIVE

OFFICIAL USE ONLY

SWING TIES

⊙ FD. 3/4" I.P. w/LS  
3163 NO REF. FLUSH  
RESET w/PK. NL. &  
CITY SUR. TAG FLUSH

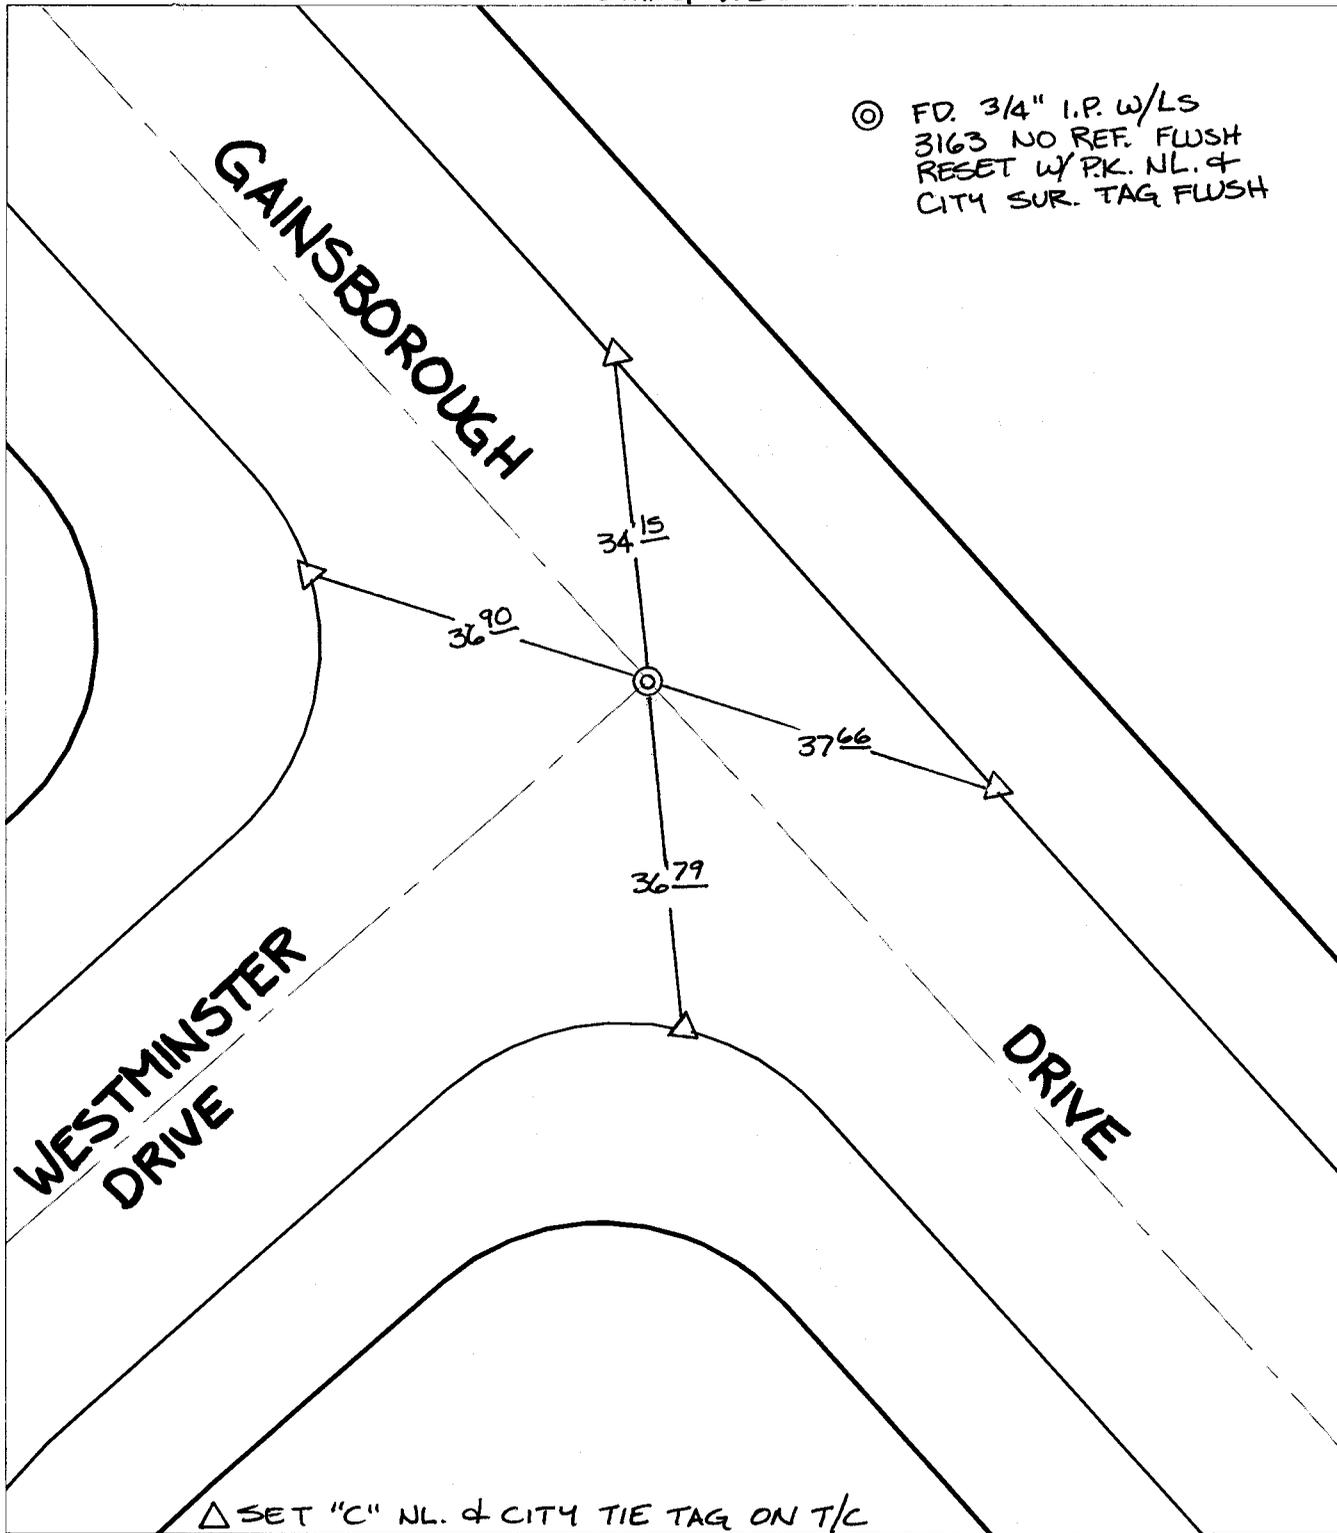

- ✕ FD. Ramset Nail on T/C
- FD. LD. & TK. on T/C
- FD. "C" Nail on T/C
- Set LD. & TK. on T/C

P.K. and City Engineer tag to be set @ surface after street construction is complete. (If possible)

Scale: 1" = 20'

Date: 02/24/04

Drawn by: SURVEY

F.B.:

TR-Sec: T3SR5W-11

## OFFICIAL TIE PLAT

### CITY OF RIVERSIDE

*These ties are for the purpose of perpetuating the found monumentation. No claim is made as to the relationship of the points or lines shown hereon to true boundary locations.*



Sheet 1 of 1

Cadme MB: 69-4