


Street:

TRINITY COURT

X-Street:  
OFFICIAL USE ONLY

KNUCKLE

SWING TIES

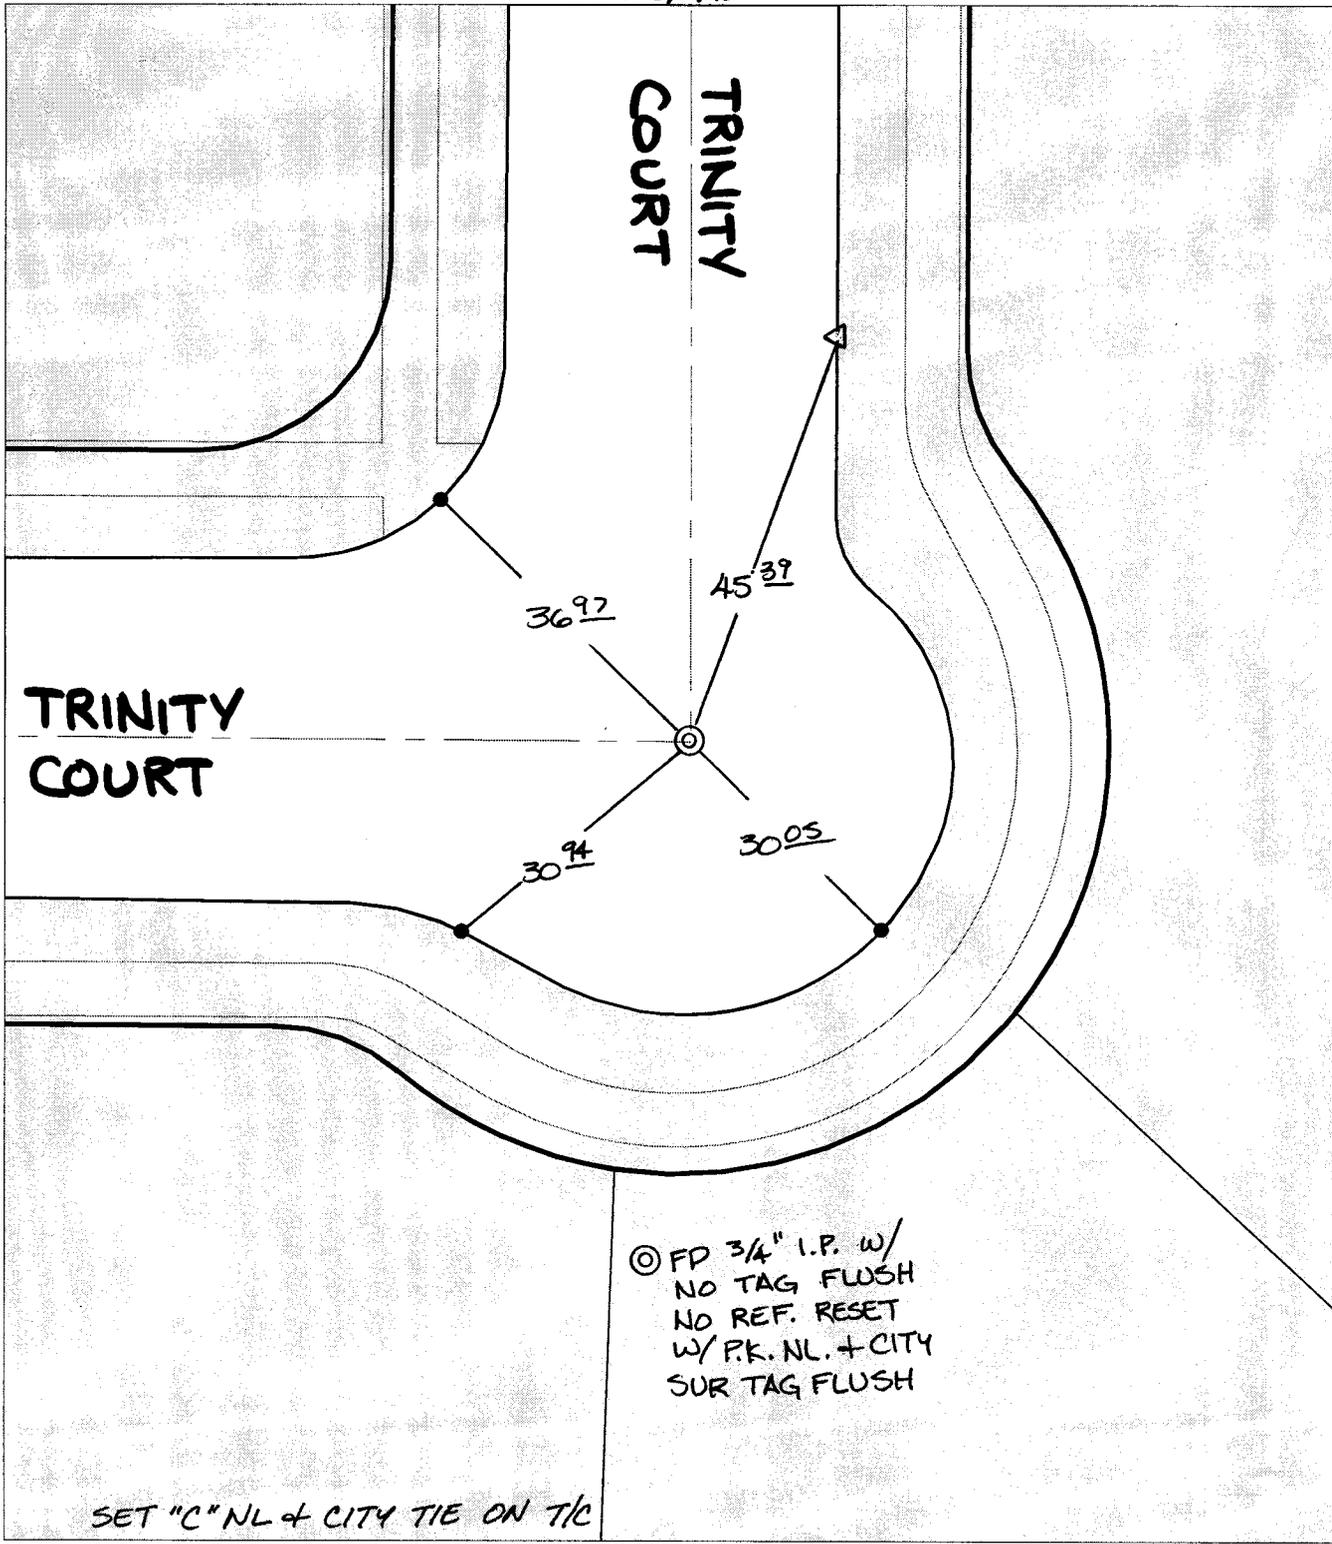

⊙ FD 3/4" I.P. w/  
 NO TAG FLUSH  
 NO REF. RESET  
 W/ P.K. NL. + CITY  
 SUR TAG FLUSH

SET "C" NL + CITY TIE ON T/C

- ✕ FD. Ramset Nail on T/C
  - FD. LD. & TK. on T/C
  - FD. "C" Nail on T/C
  - Set LD. & TK. on T/C
- P.K. and City Engineer tag to be set @ surface after street construction is complete. (If possible)*

Scale: 1" = 20'  
 Date: 02/16/04  
 Drawn by: SURVEY  
 F.B.:  
 TR-Sec: T2SR5W-34

**OFFICIAL TIE PLAT**  
**CITY OF RIVERSIDE**

*These ties are for the purpose of perpetuating the found monumentation. No claim is made as to the relationship of the points or lines shown hereon to true boundary locations.*

Sheet 1 of 1  
 Cadme MB: 54-1