

C12077.71F


Street:

MC FARLAND STREET

X-Street:
OFFICIAL USE ONLY

CUL-DE-SAC

SWING TIES

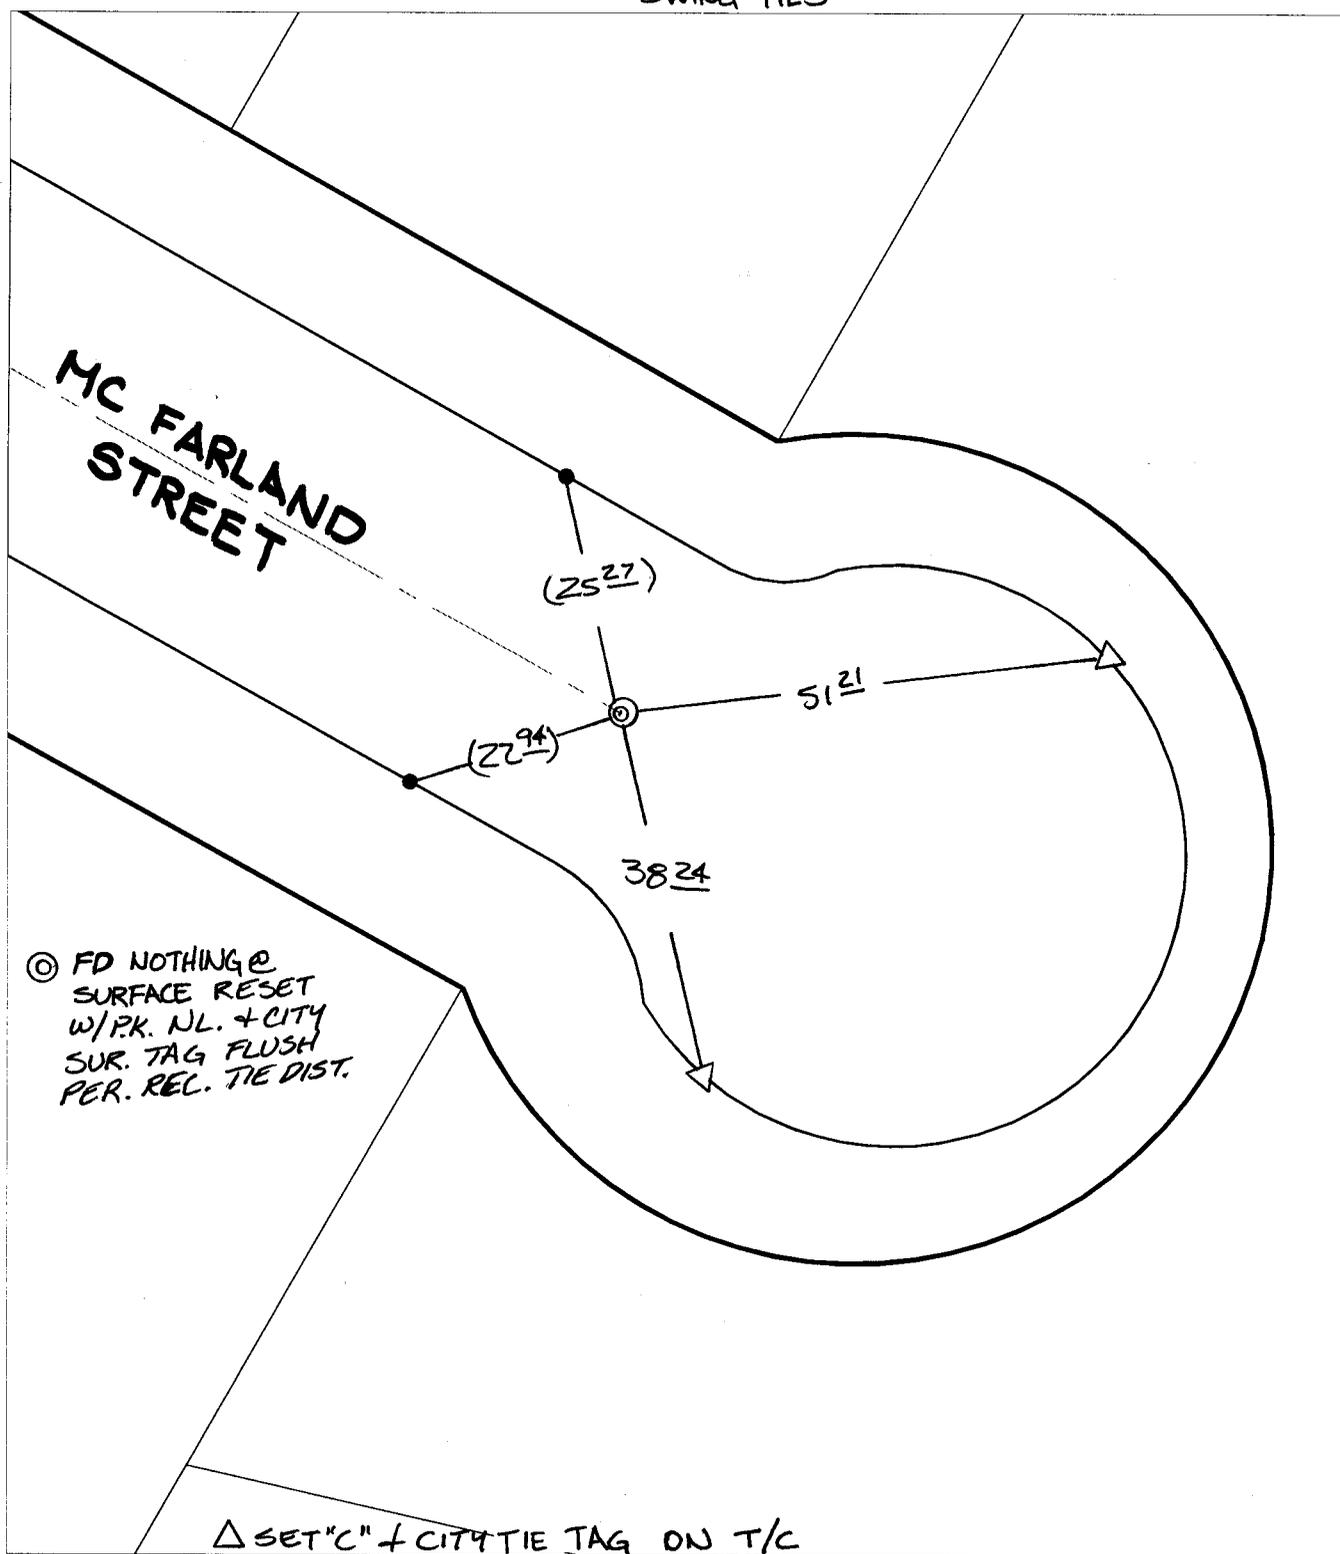

⊙ FD NOTHING @
SURFACE RESET
W/P.K. NL. + CITY
SUR. TAG FLUSH
PER. REL. TIE DIST.

△ SET "C" + CITY TIE TAG ON T/C

- ✕ FD. Ramset Nail on T/C ● FD. LD. & TK. on T/C
- FD. "C" Nail on T/C ○ Set LD. & TK. on T/C

P.K. and City Engineer tag to be set @
surface after street construction is
complete. (If possible)

Scale: 1" = 20'
Date: 05/31/05
Drawn by: survey
F.B.:
TR-Sec: -

OFFICIAL TIE PLAT

CITY OF RIVERSIDE

*These ties are for the purpose of perpetuating the found
monumentation. No claim is made as to the relationship of
the points or lines shown hereon to true boundary locations.*



Sheet 1 of 1
Cadme MB: 38-7