


1209.6.TIF

Street: LE CONTE DRIVE
X-Street: VIA CAMPECHE
OFFICIAL USE ONLY

SWING TIES

⊙ FD. 3/4" I.P. W/RCE
862 FLUSH RESET
W/P.K. NL. + CITY SUR.
TAG FLUSH

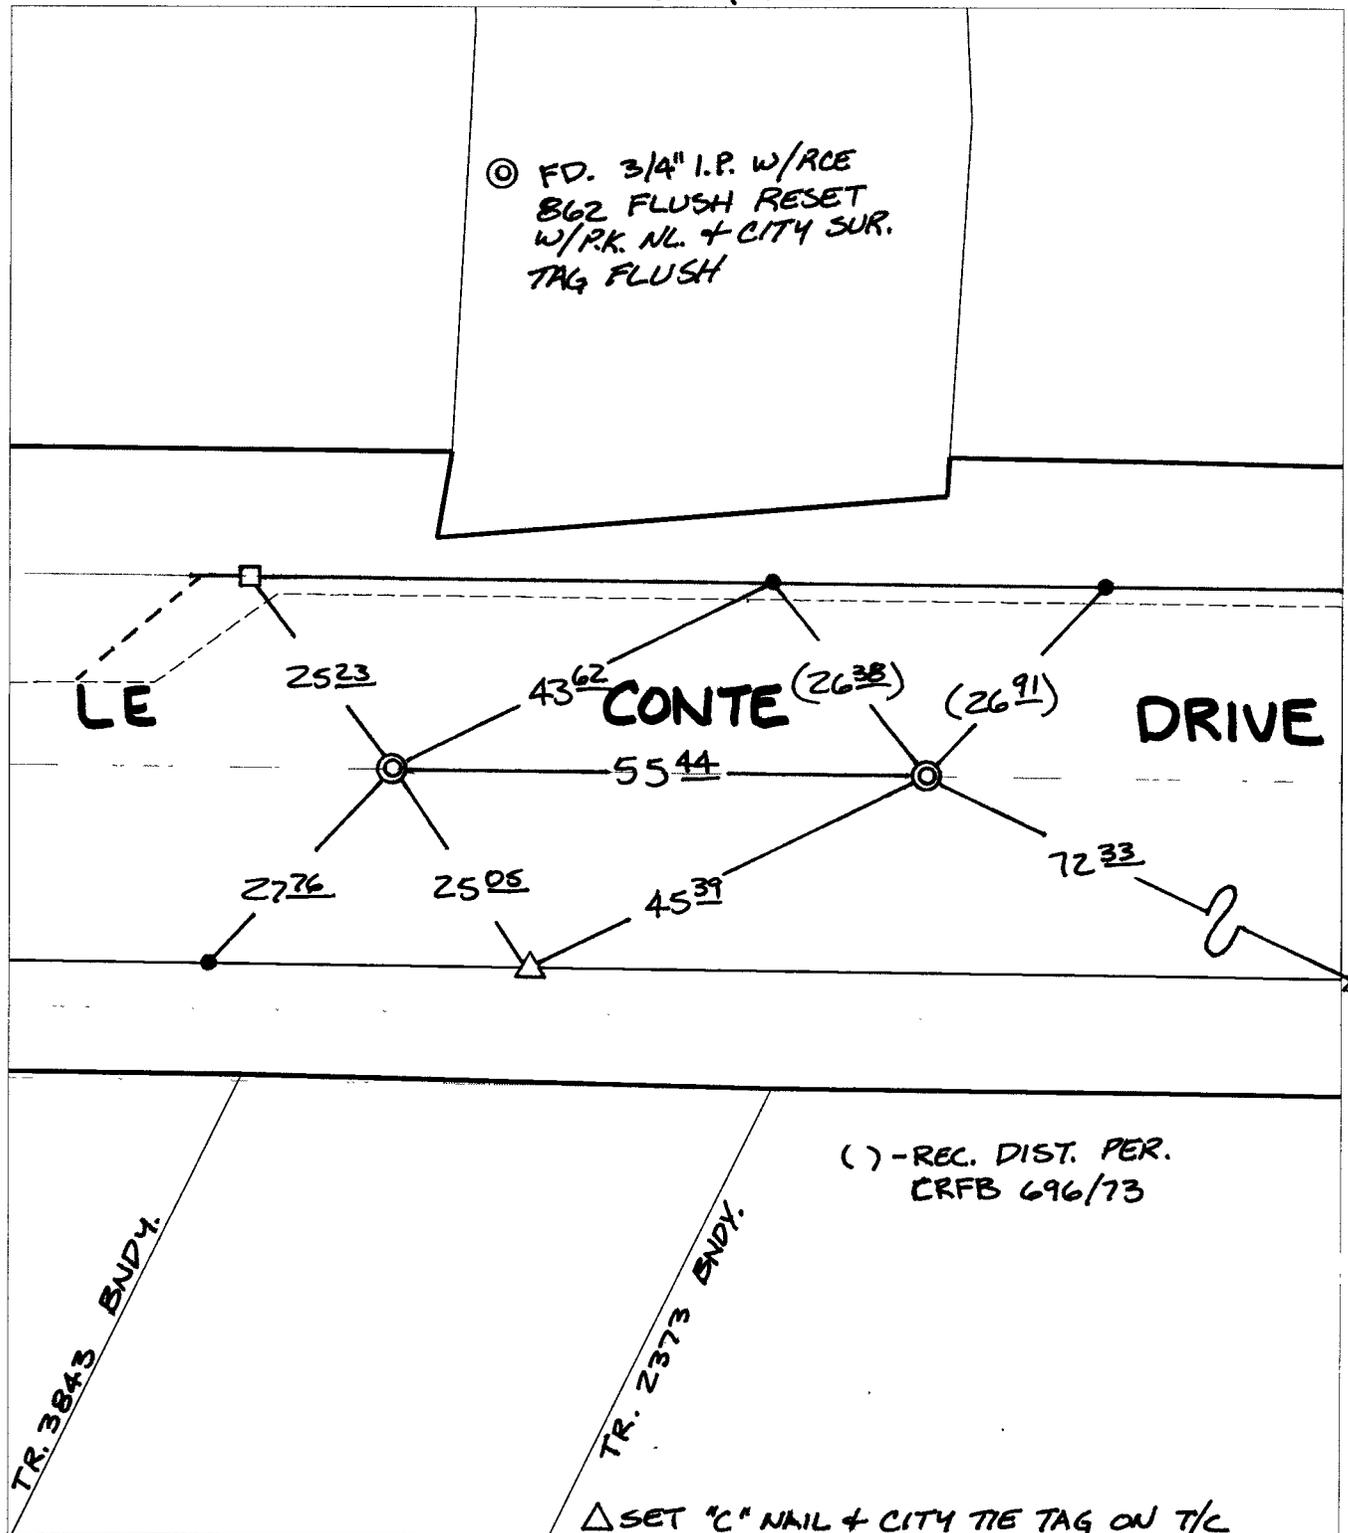

() - REC. DIST. PER.
CRFB 696/73

△ SET "C" NAIL + CITY TIE TAG ON T/C

- × FD. Ramset Nail on T/C
- FD. LD. & TK. on T/C
- Set LD. & TK. on T/C
- FD. "C" Nail on T/C
- P.K. and City Engineer tag to be set @ surface after street construction is complete. (if possible)

Scale: 1" = 20'
 Date: 01/05/06
 Drawn by: esharon
 F.B.:
 TR-Sec: T2SR4W-30

OFFICIAL TIE PLAT
CITY OF RIVERSIDE

These ties are for the purpose of perpetuating the found monumentation. No claim is made as to the relationship of the points or lines shown hereon to true boundary locations.

Sheet 1 of 1
 Cadme MB: 41-8