


Street: MORRISTOWN DRIVE X-Street: CAMERON DRIVE  
OFFICIAL USE ONLY

SWING TIES

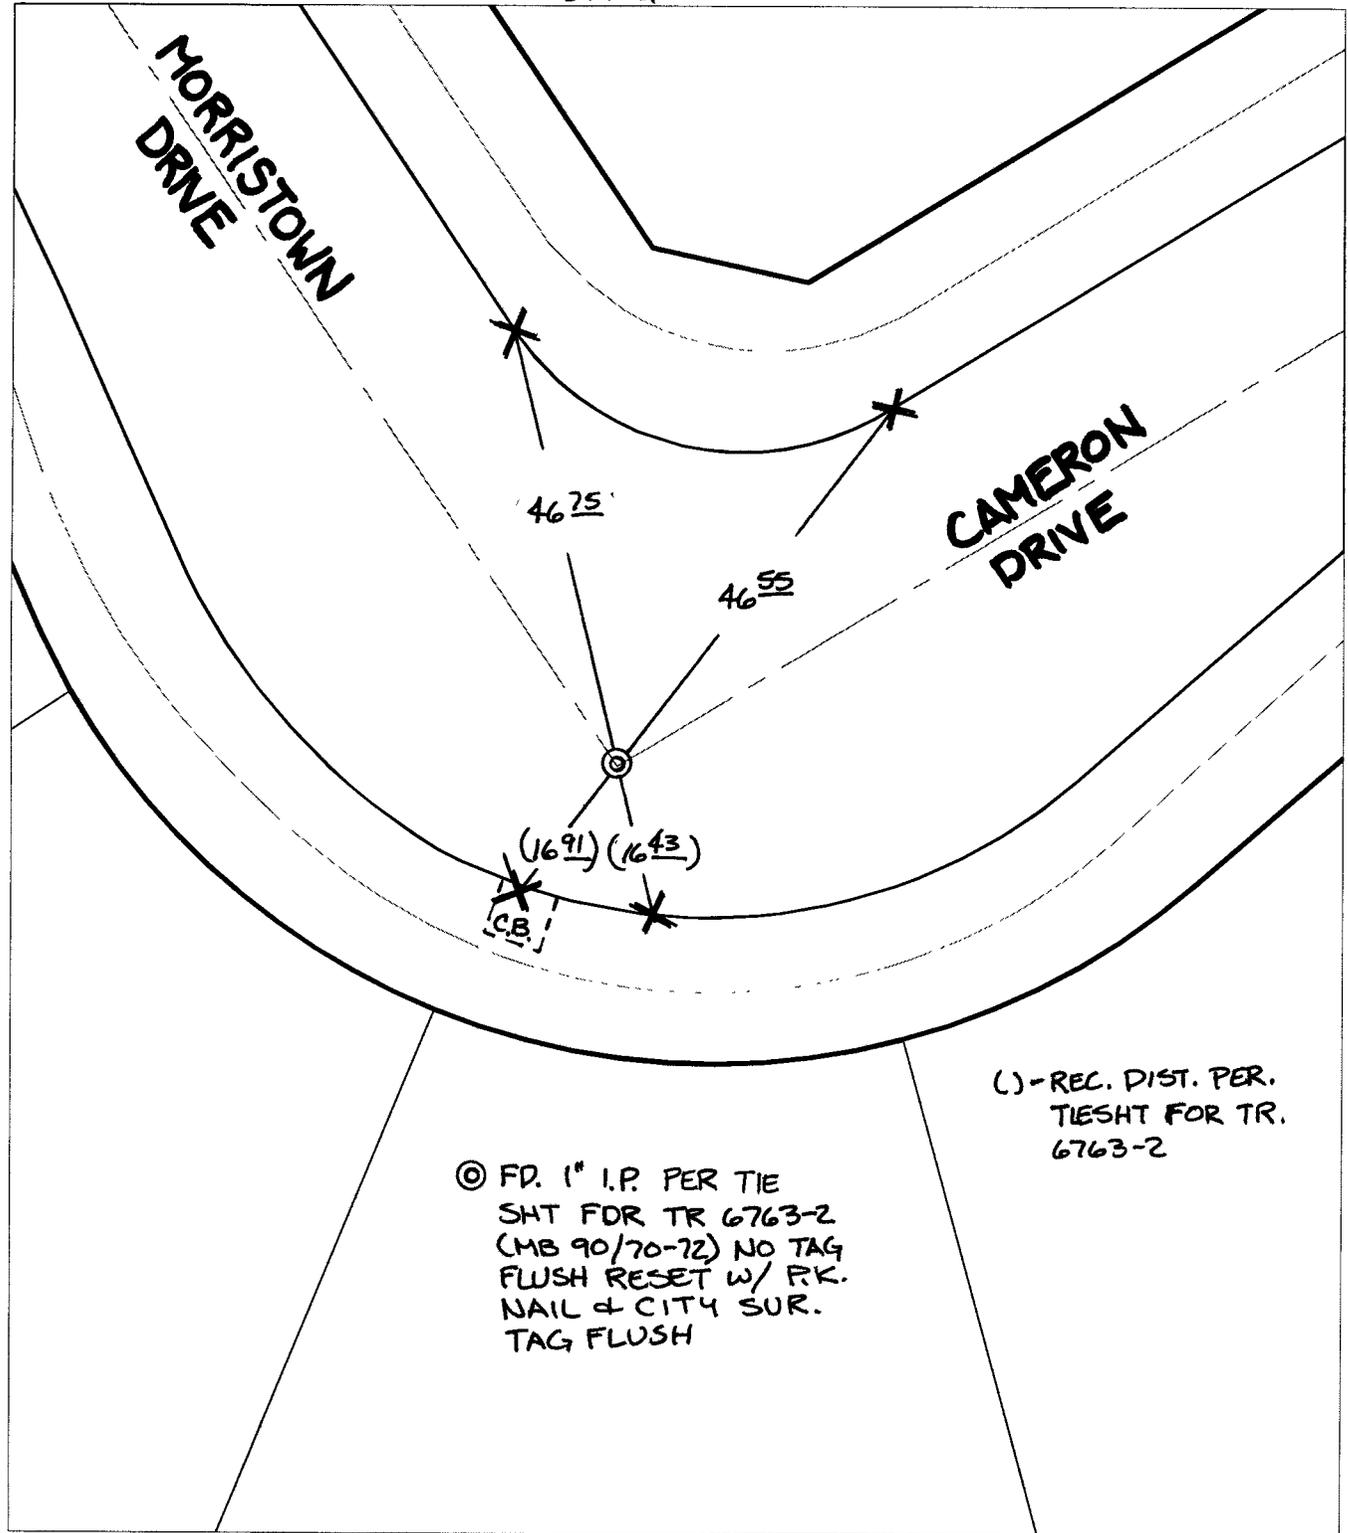

( ) - REC. DIST. PER. TIESHT FOR TR. 6763-2

⊙ FD. 1" I.P. PER TIE SHT FOR TR 6763-2 (MB 90/70-72) NO TAG FLUSH RESET W/ P.K. NAIL & CITY SUR. TAG FLUSH

- ✕ FD. Ramset Nail on T/C    ● FD. LD. & TK. on T/C    P.K. and City Engineer tag to be set @ surface after street construction is complete. (if possible)
- FD. "C" Nail on T/C    ○ Set LD. & TK. on T/C

Scale: 1" = 20'  
 Date: 11/20/04  
 Drawn by: SURVEY  
 F.B.:  
 TR-Sec: T3SR6W-14

**OFFICIAL TIE PLAT**  
**CITY OF RIVERSIDE**

*These ties are for the purpose of perpetuating the found monumentation. No claim is made as to the relationship of the points or lines shown hereon to true boundary locations.*

Sheet 1 of 1  
 Cadme MB: 79-1