


Street: BABB AVENUE

X-Street: CHAPEL ST. & TREY AV.  
OFFICIAL USE ONLY

TRANSIT & SWING TIES

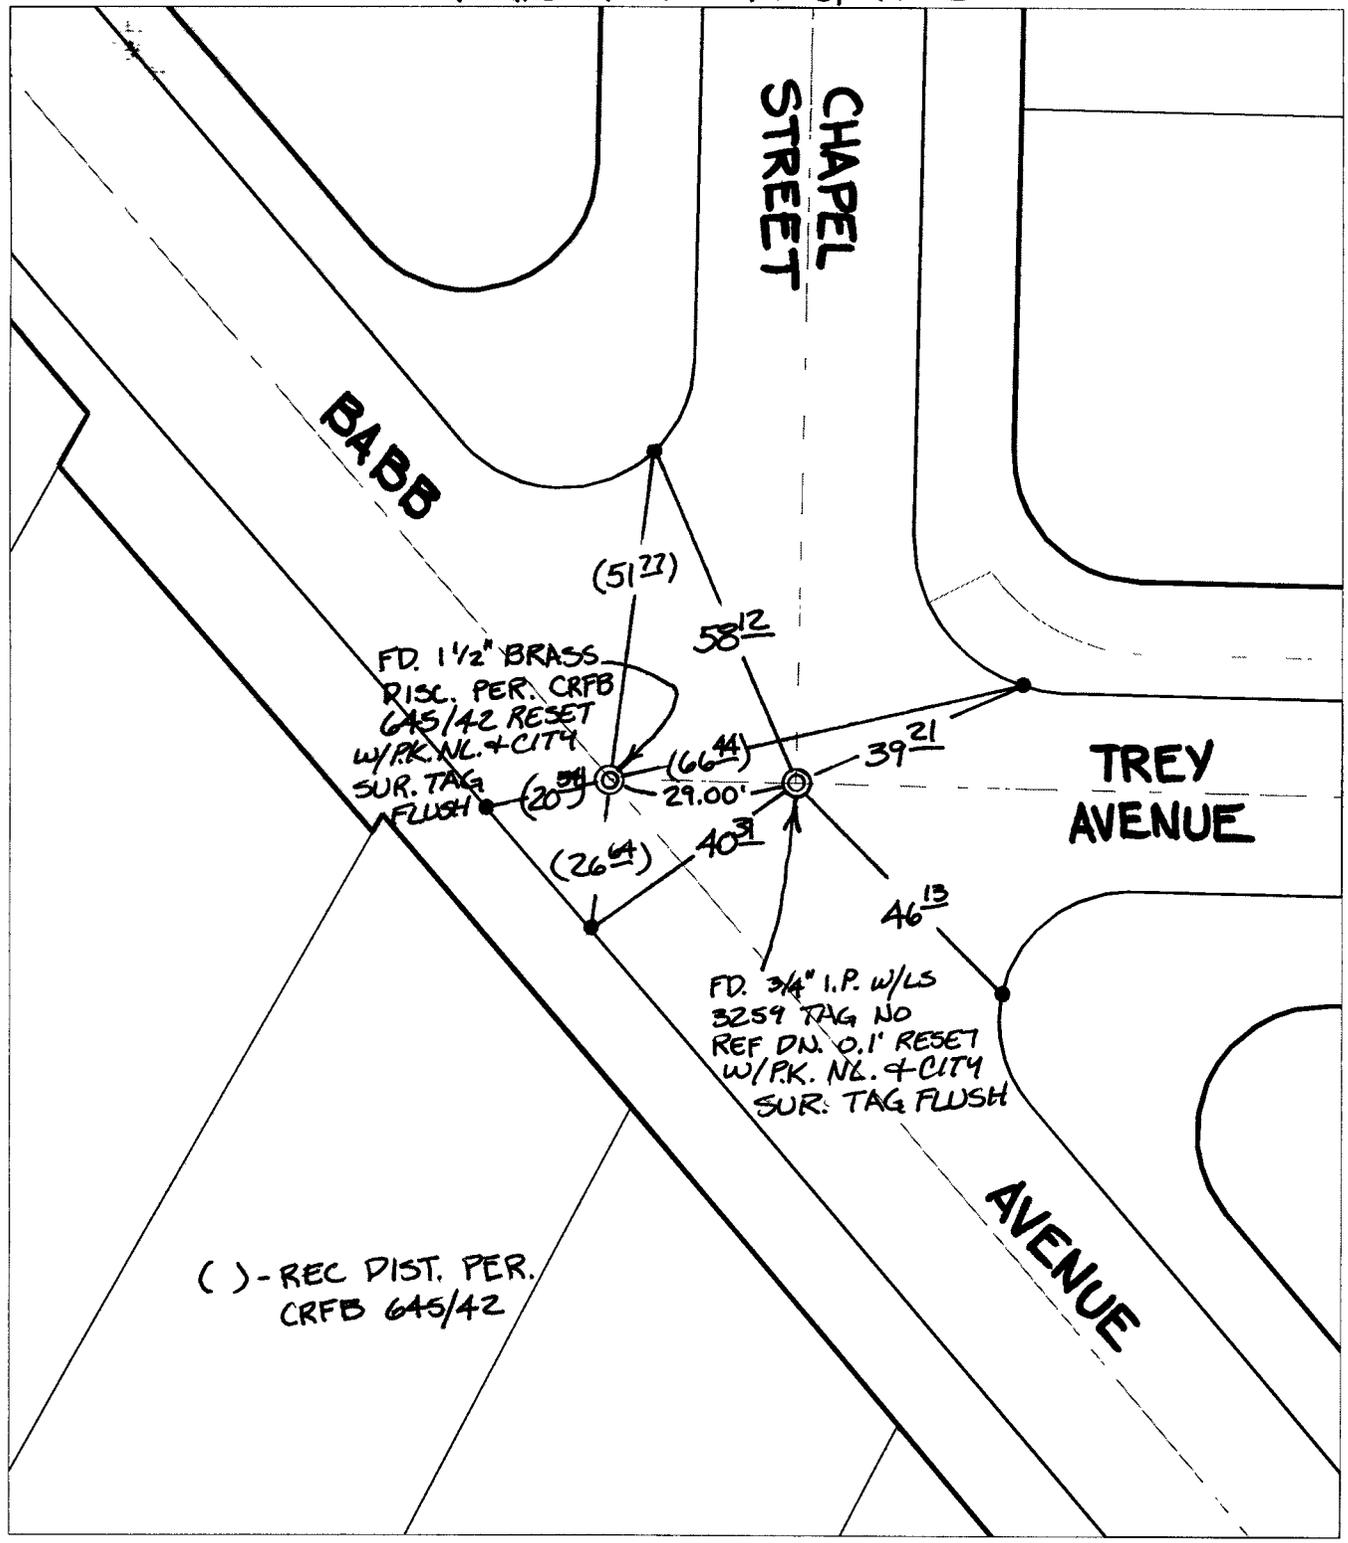

( ) - REC DIST. PER. CRFB 645/42

- ✕ FD. Ramset Nail on T/C    ● FD. LD. & TK. on T/C    P.K. and City Engineer tag to be set @ surface after street construction is complete. (If possible)
- FD. "C" Nail on T/C    ○ Set LD. & TK. on T/C

Scale: 1" = 30'

Date: 11/20/04

Drawn by: survey

F.B.:

TR-Sec: T3SR6W-2

**OFFICIAL TIE PLAT**  
**CITY OF RIVERSIDE**

*These ties are for the purpose of perpetuating the found monumentation. No claim is made as to the relationship of the points or lines shown hereon to true boundary locations.*



Sheet 1 of 1  
Cadme MB: 49-6