

C12165.TIF

Street: VIA CONCEPCION

OFFICIAL USE ONLY

X-Street: EC & BC E. OF CALLISTO

SWING TIES

745


735

FD 3/4" I.P. NO. TAG FLUSH RESET W/P.K. NL + CITY SUR TAG

RCE 862

VIA

CONCEPCION

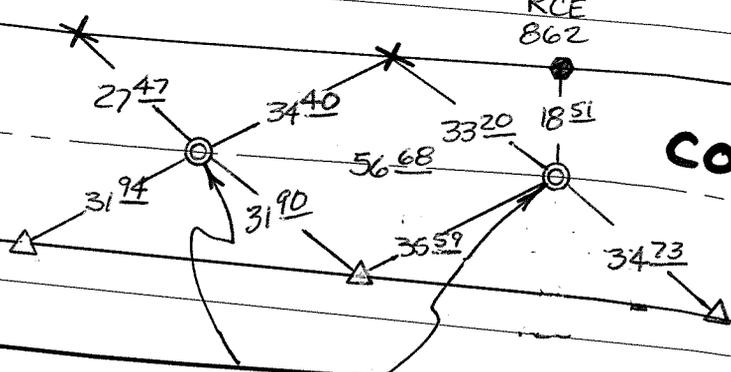

FD. 3/4" I.P. W/RCE862 TAG PER. TIESHT FOR TR 3820 MB63/36-37 FLUSH RESET W/P.K. NL. + CITY SUR TAG

750

740

730

△ SET "C" NAIL + CITY TIE TAG ON T/C

- ✕ FD. Ramset Nail on T/C
  - FD. LD. & TK. on T/C
  - FD. "C" Nail on T/C
  - Set LD. & TK. on T/C
- P.K. and City Engineer tag to be set @ surface after street construction is complete. (If possible)

Scale: 1" = 30'

Date: 09/18/07

Drawn by: pw

F.B.:

TR-Sec: T2SR4W-32

**OFFICIAL TIE PLAT**  
CITY OF RIVERSIDE

*These ties are for the purpose of perpetuating the found monumentation. No claim is made as to the relationship of the points or lines shown hereon to true boundary locations.*

Sheet 1 of 1

Cadme MB: 57-3