


C12168.TIF

Street:

VIA JUNIPERO SERRA

X-StreetEC S. OF VIA CONCEPCION

OFFICIAL USE ONLY

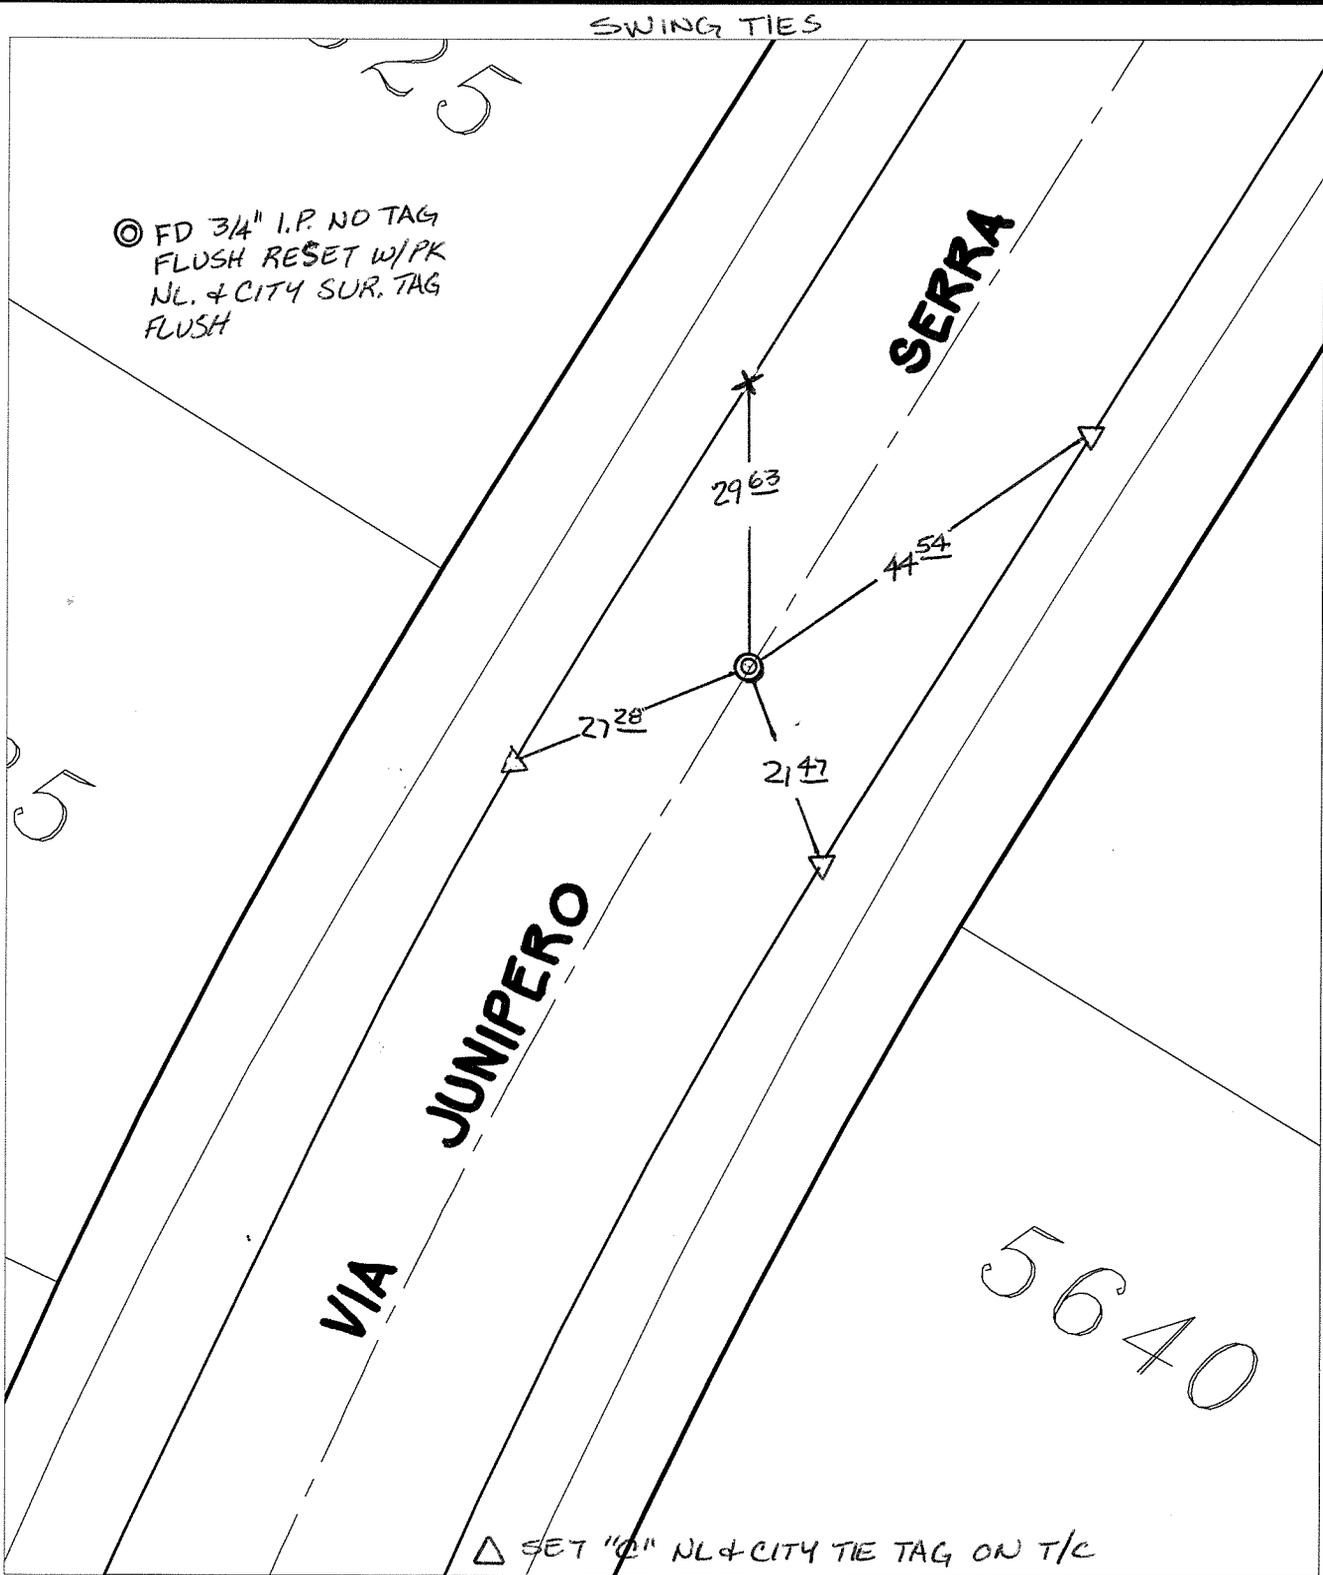

© FD 3/4" I.P. NO TAG  
 FLUSH RESET W/PK  
 NL. & CITY SUR. TAG  
 FLUSH

- ✕ FD. Ramset Nail on T/C
  - FD. LD. & TK. on T/C
  - FD. "C" Nail on T/C
  - Set LD. & TK. on T/C
- P.K. and City Engineer tag to be set @ surface after street construction is complete. (If possible)

Scale: 1" = 20'  
 Date: 09/12/07  
 Drawn by: pw  
 F.B.:  
 TR-Sec: T2SR4W-31

## OFFICIAL TIE PLAT

### CITY OF RIVERSIDE

*These ties are for the purpose of perpetuating the found monumentation. No claim is made as to the relationship of the points or lines shown hereon to true boundary locations.*



Sheet 1 of 1  
 Cadme MB: 56-4