


Street: SKYLARK DRIVE

Street: SKYLARK DRIVE

Street: X-Street: OFFICIAL USE ONLY

Street: MONTLAKE DRIVE

SWING TIES

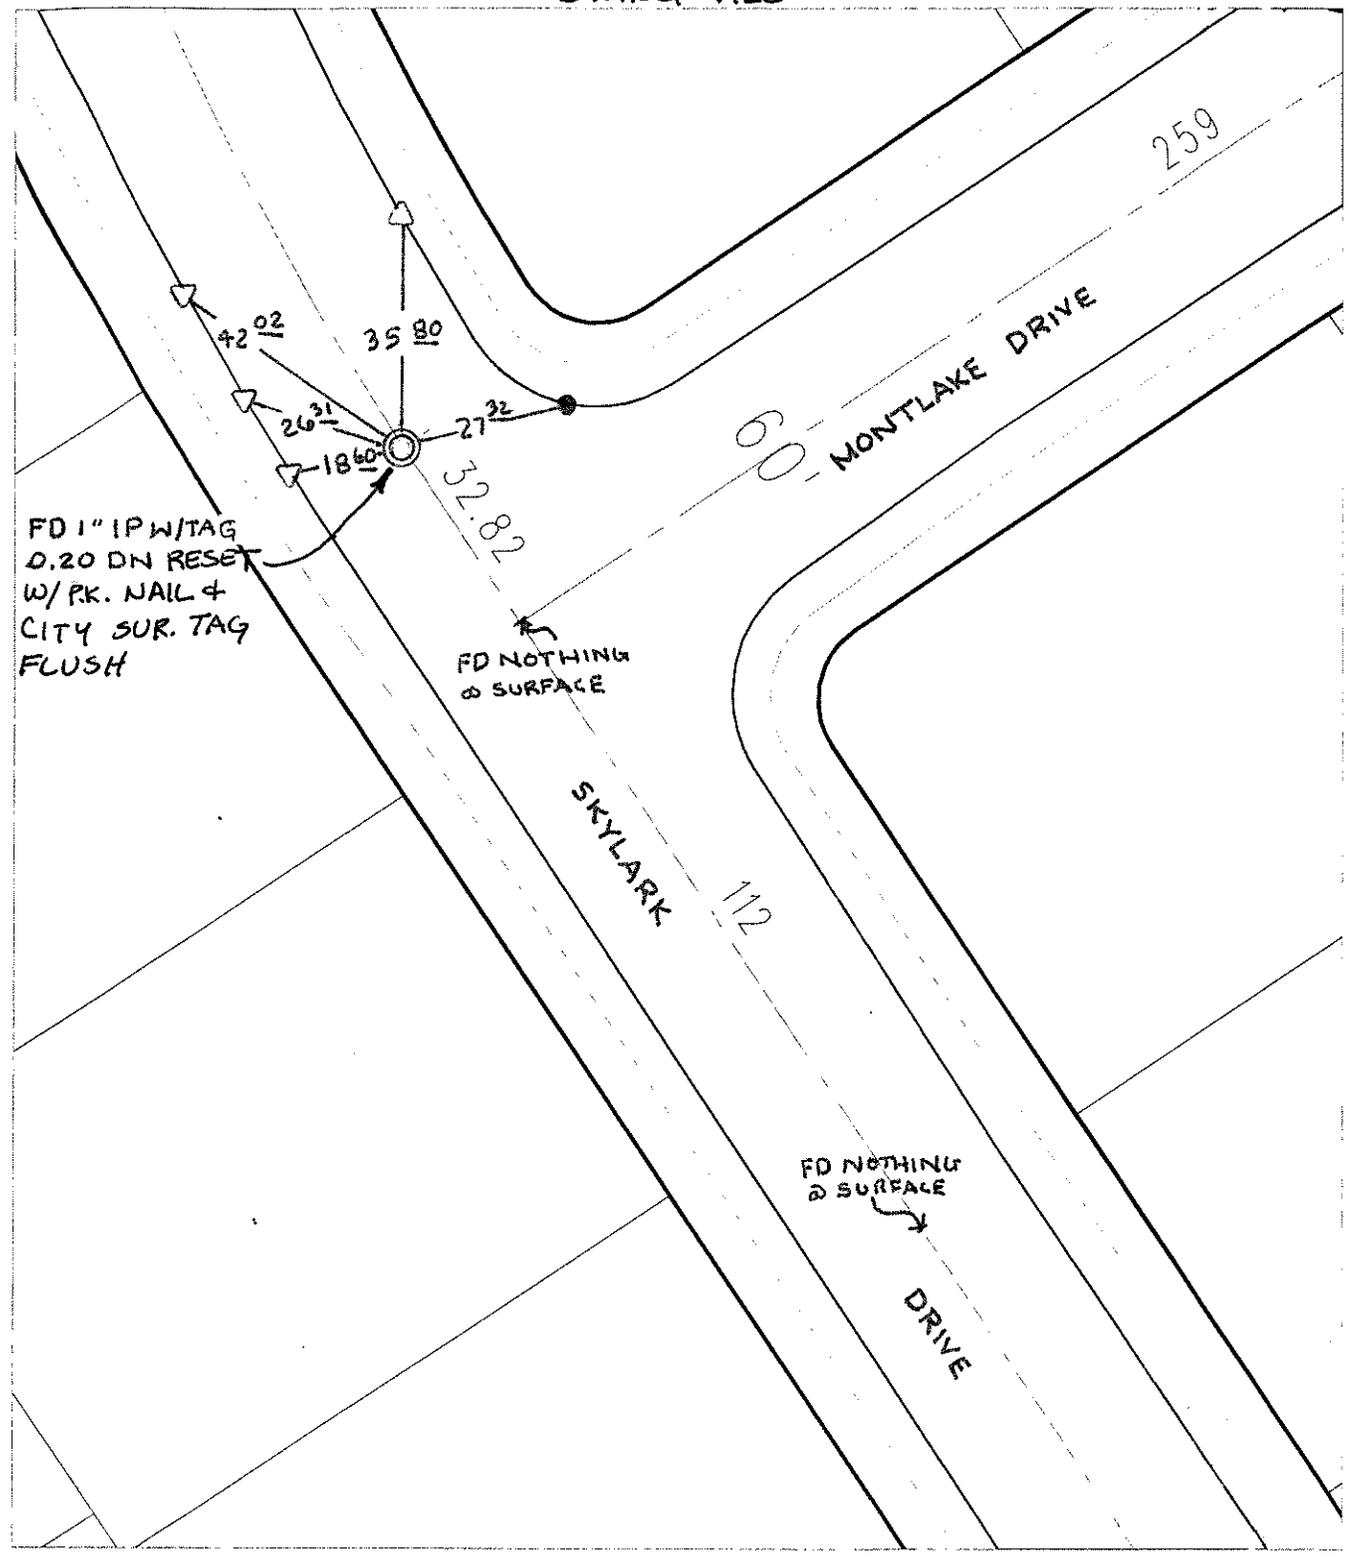

FD 1" IP W/TAG
0.20 DN RESET
W/PK. NAIL &
CITY SUR. TAG
FLUSH

FD NOTHING
@ SURFACE

FD NOTHING
@ SURFACE

- ✕ FD. Ramset Nail on T/C
- FD. "C" Nail on T/C

- FD. LD. & TK. on T/C
- Set LD. & TK. on T/C


P.K. and City Engineer tag to be set @
surface after street construction is
complete. (If possible)

Scale: 1" = 30'
 Date: 09/14/06
 Drawn by: survey
 F.B.:
 TR-Sec: T3SR6W-23

OFFICIAL TIE PLAT

CITY OF RIVERSIDE

*These ties are for the purpose of perpetuating the found
 monumentation. No claim is made as to the relationship of
 the points or lines shown hereon to true boundary locations.*

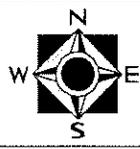

Sheet 1 of 1
 Cadme MB: 79-5