


Street:

GLENDALE AVENUE

X-Street:

PARKER WAY

OFFICIAL USE ONLY

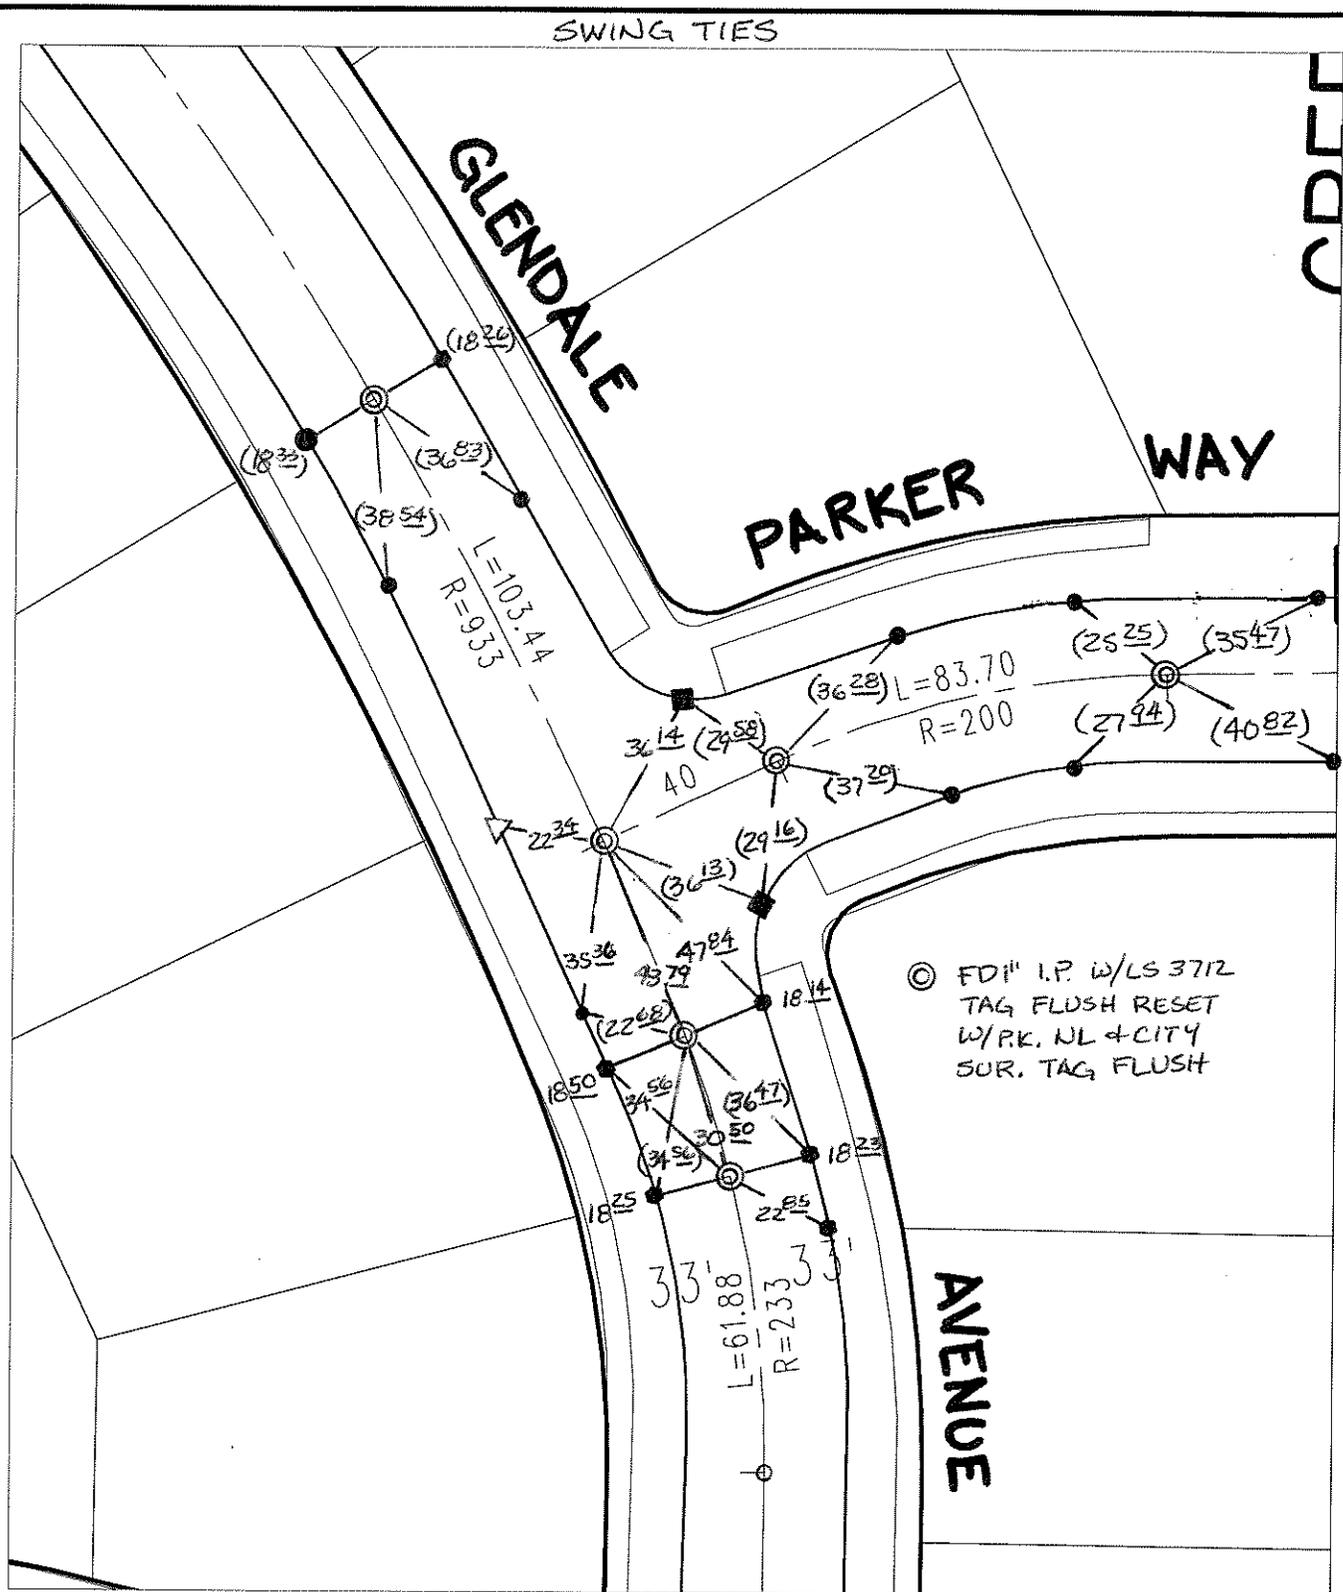

- $\times$  FD. Ramset Nail on T/C
- $\bullet$  FD. LD. & TK. on T/C
- $\blacksquare$  FD. "C" Nail on T/C
- $\circ$  Set LD. & TK. on T/C

P.K. and City Engineer tag to be set @ surface after street construction is complete. (If possible)

Scale: 1" = 40'

Date: 11/21/06

Drawn by: Iharris

F.B.:

TR-Sec: T2SR6W-36

## OFFICIAL TIE PLAT

### CITY OF RIVERSIDE

*These ties are for the purpose of perpetuating the found monumentation. No claim is made as to the relationship of the points or lines shown hereon to true boundary locations.*



Sheet 1 of 1

Cadme MB: 50-1