

C12260.TIF

Street: GREEN AVENUE  
X-Street: BC & EC N OF RANDOLPH  
OFFICIAL USE ONLY

SWING TIES


⊙ FD. 1" I.P. W/LS 3712  
TAG FLUSH PER. TR  
5104-4 MB 84/59-60  
RESET W/P.K. NAIL +  
CITY SUR. TAG FLUSH

FD RAMSET + LS 3712  
TAG ON T/C

FD. RAMSET + LS 3712 TAG  
ON T/C

FD LEAD ON PROP. PROD  
@ T/C

FD LEAD ON PROP. PROD  
@ T/C

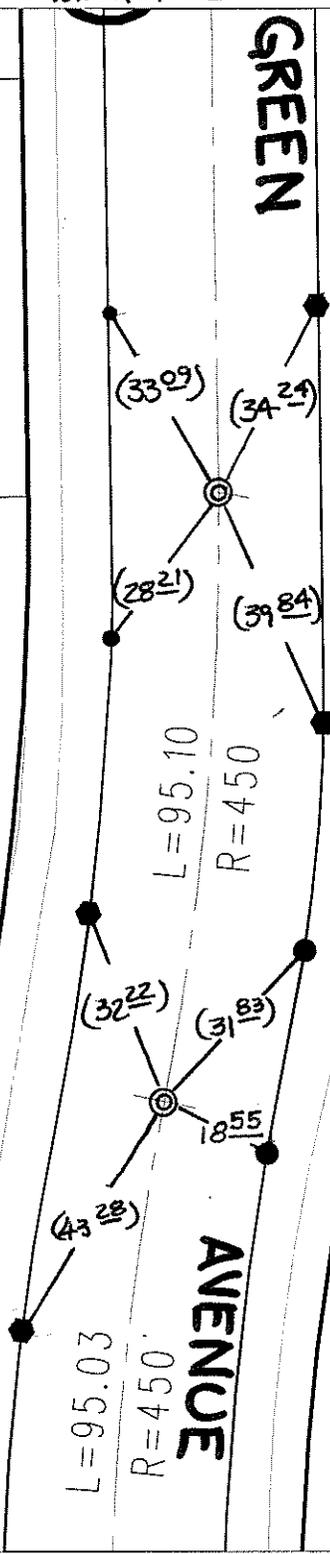

- ✕ FD. Ramset Nail on T/C
- FD. LD. & TK. on T/C
- FD. "C" Nail on T/C
- Set LD. & TK. on T/C

P.K. and City Engineer tag to be set @  
surface after street construction is  
complete. (If possible)

Scale: 1" = 30'  
 Date: 10/17/06  
 Drawn by: L. Harris  
 F.B.:  
 TR-Sec: T2SR6W-36

## OFFICIAL TIE PLAT

### CITY OF RIVERSIDE

*These ties are for the purpose of perpetuating the found  
 monumentation. No claim is made as to the relationship of  
 the points or lines shown hereon to true boundary locations.*



Sheet 1 of 1  
 Cadme MB: 50-1