

C12270.71F

Street:


VALLEY DRIVE

OFFICIAL USE ONLY

X-Street: ANGLE PT W OF SANDY

SWING TIES

( ) - REC DIST. FORM  
TIE SHT FOR TR22238

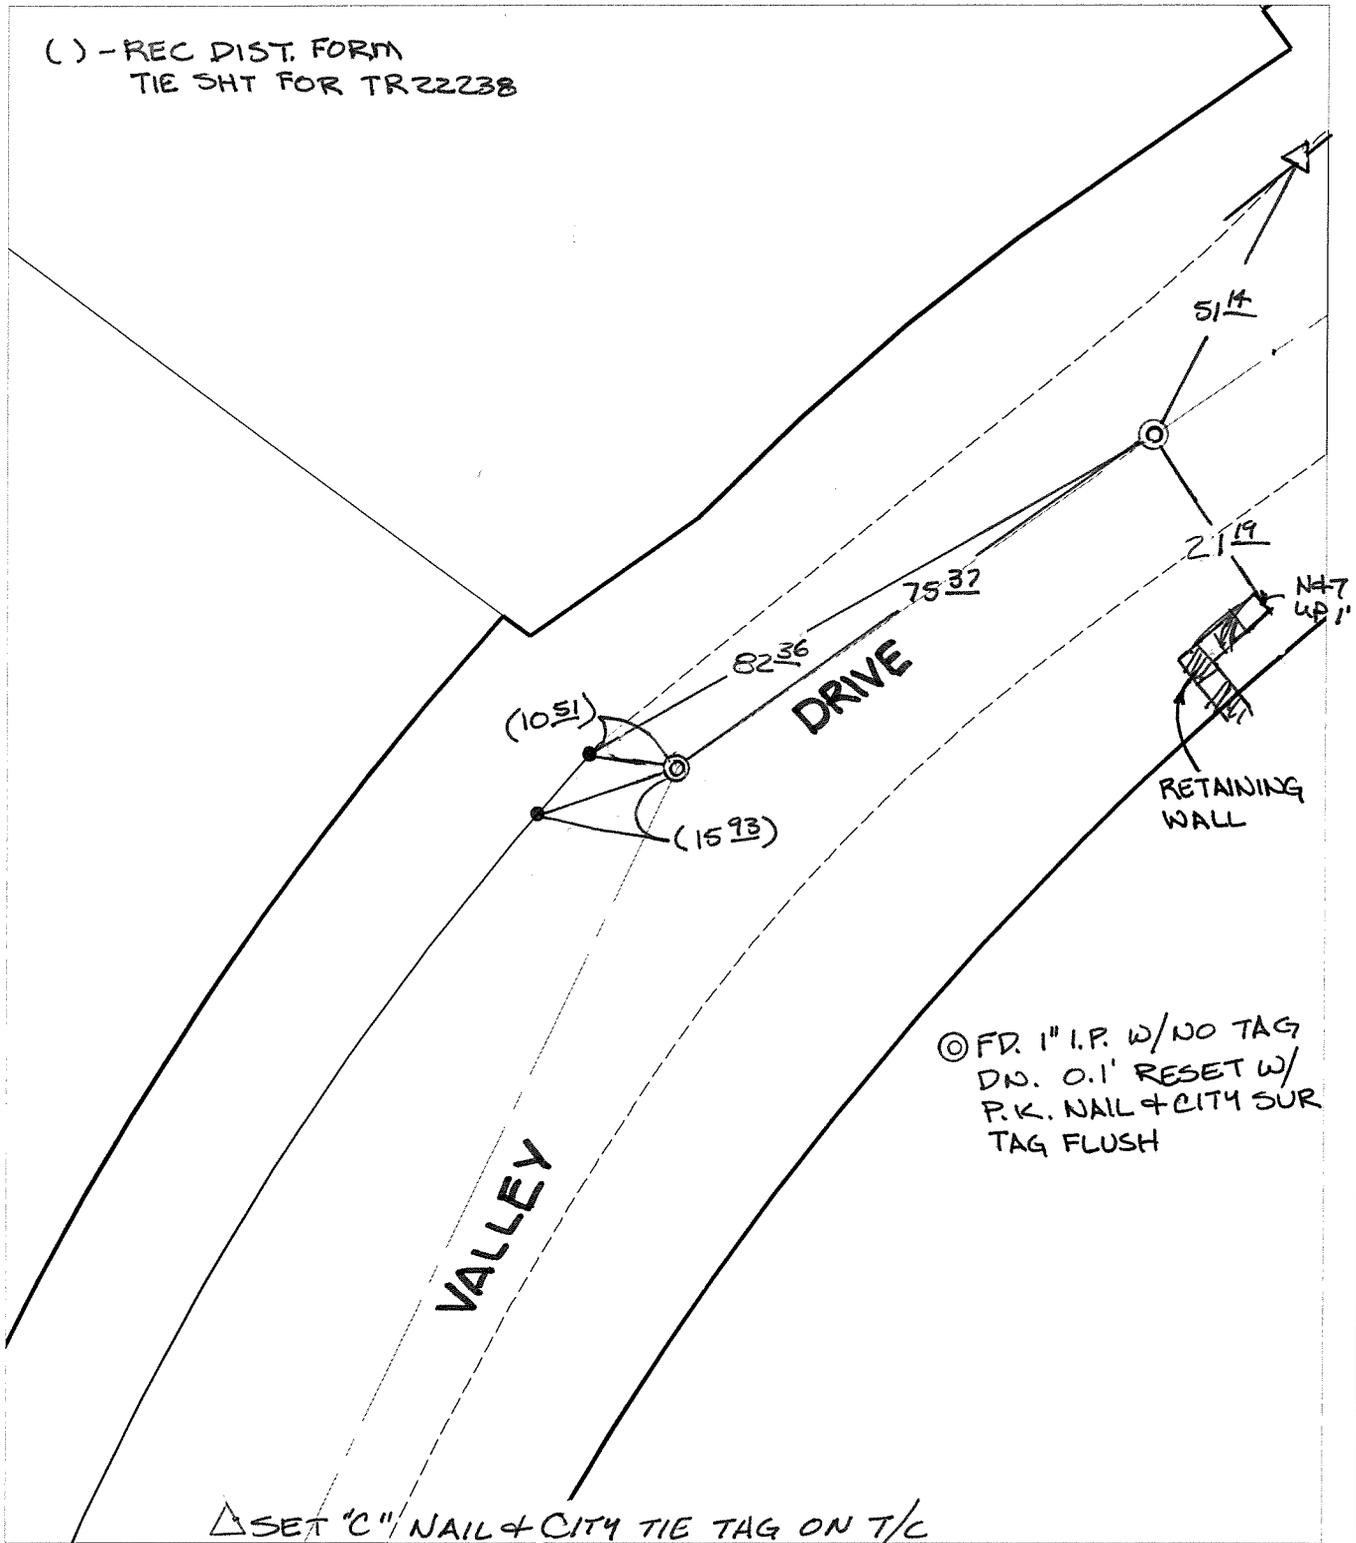

⊙ FR 1" I.P. W/NO TAG  
DN. 0.1' RESET W/  
P.K. NAIL + CITY SUR  
TAG FLUSH

△ SET "C" NAIL + CITY TIE TAG ON T/C

- ✕ FD. Ramset Nail on T/C      ● FD. LD. & TK. on T/C      P.K. and City Engineer tag to be set @ surface after street construction is complete. (If possible)
- FD. "C" Nail on T/C      ○ Set LD. & TK. on T/C

Scale: 1" = 20'

Date: 08/09/05

Drawn by: SURVEY

F.B.:

TR-Sec: T2SR6W-34

**OFFICIAL TIE PLAT**  
CITY OF RIVERSIDE

*These ties are for the purpose of perpetuating the found monumentation. No claim is made as to the relationship of the points or lines shown hereon to true boundary locations.*



Sheet 1 of 1

Cadme MB: 48-2