


Street: SPRING GARDEN STREET X-Street: LA CADENA DRIVE

OFFICIAL USE ONLY

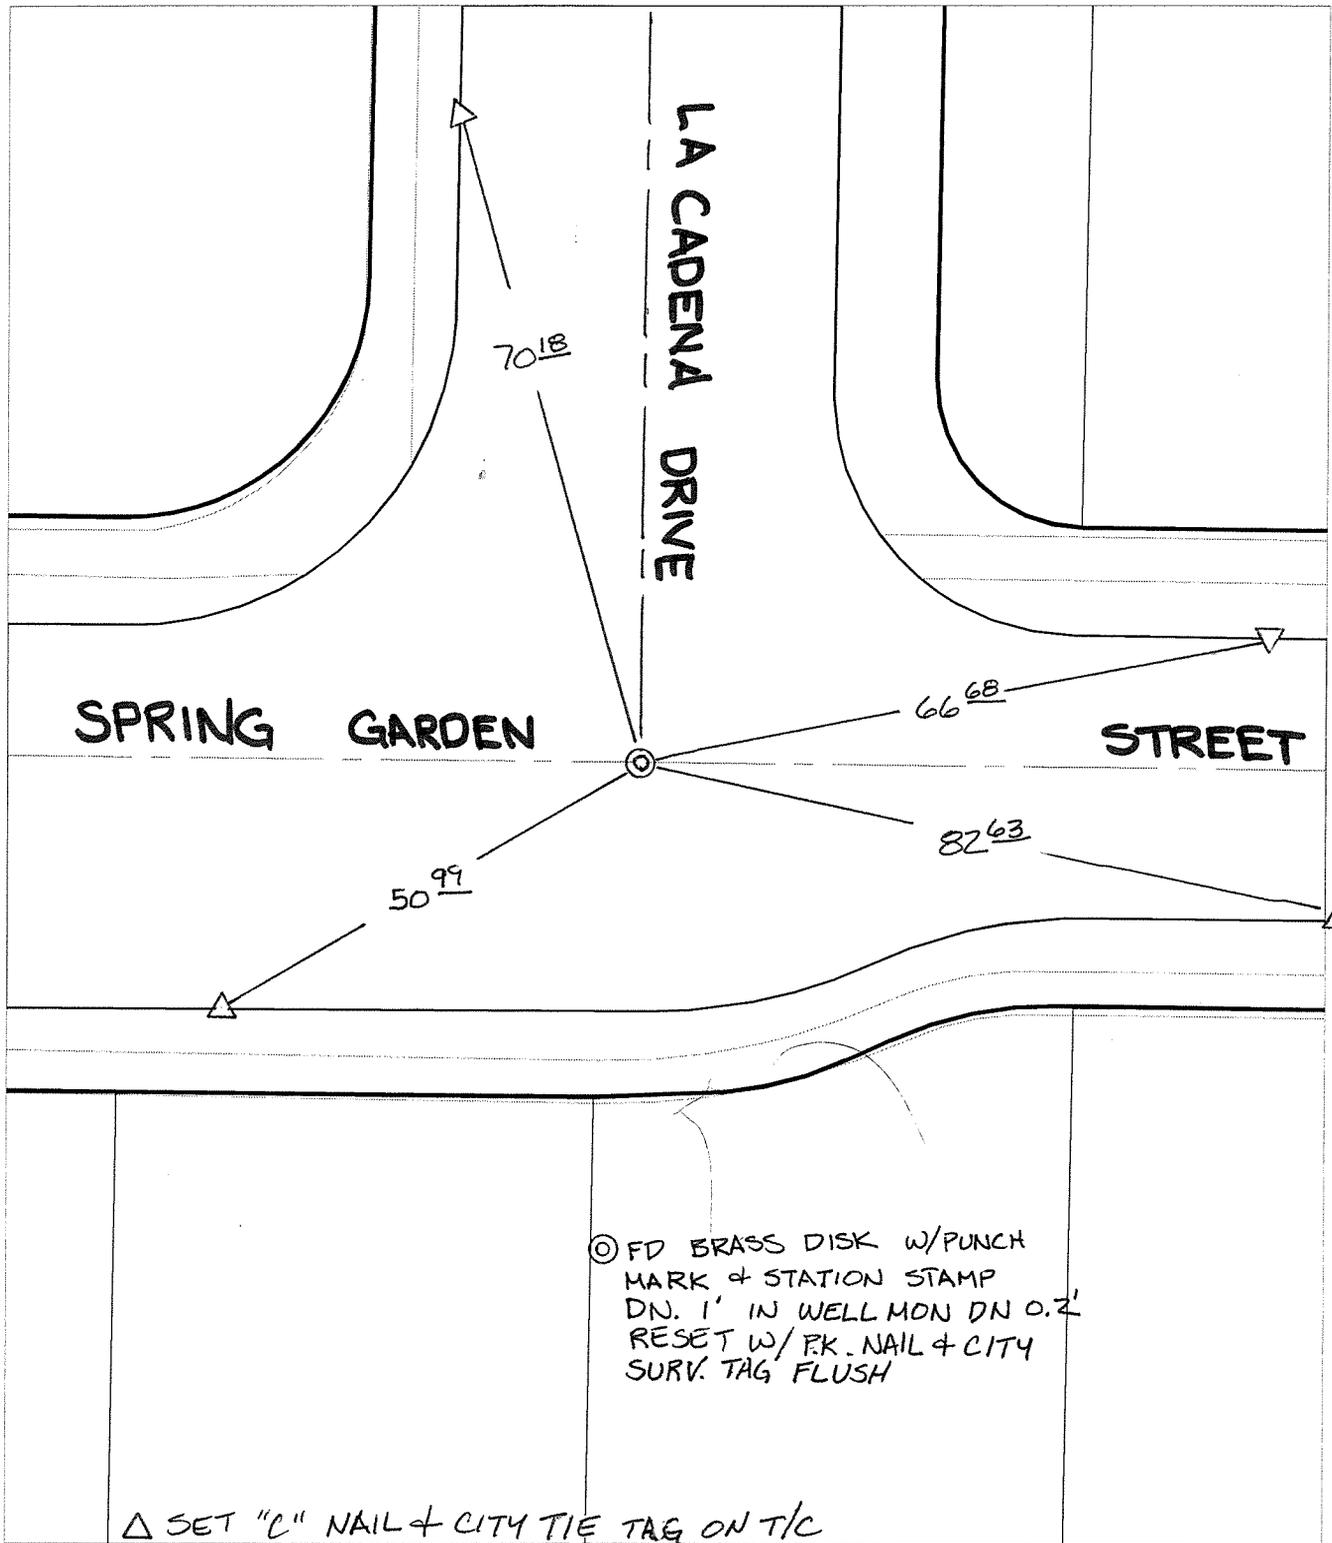

⊗ FD BRASS DISK W/PUNCH  
 MARK & STATION STAMP  
 DN. 1' IN WELL MON DN 0.2'  
 RESET W/ P.K. NAIL & CITY  
 SURV. TAG FLUSH

Δ SET "C" NAIL + CITY TIE TAG ON T/C

- ✕ FD. Ramset Nail on T/C      ● FD. LD. & TK. on T/C      P.K. and City Engineer tag to be set @ surface after street construction is complete. (If possible)
- FD. "C" Nail on T/C      ○ Set LD. & TK. on T/C

Scale: 1" = 20'  
 Date: 05/11/05  
 Drawn by: survey  
 F.B.:  
 TR-Sec: T2SR5W-13

**OFFICIAL TIE PLAT**  
 CITY OF RIVERSIDE

*These ties are for the purpose of perpetuating the found monumentation. No claim is made as to the relationship of the points or lines shown hereon to true boundary locations.*

Sheet 1 of 1  
 Cadme MB: 26-1