


Street:

DOVERWOOD DRIVE

X-Street:

COLLEGE AVENUE

OFFICIAL USE ONLY

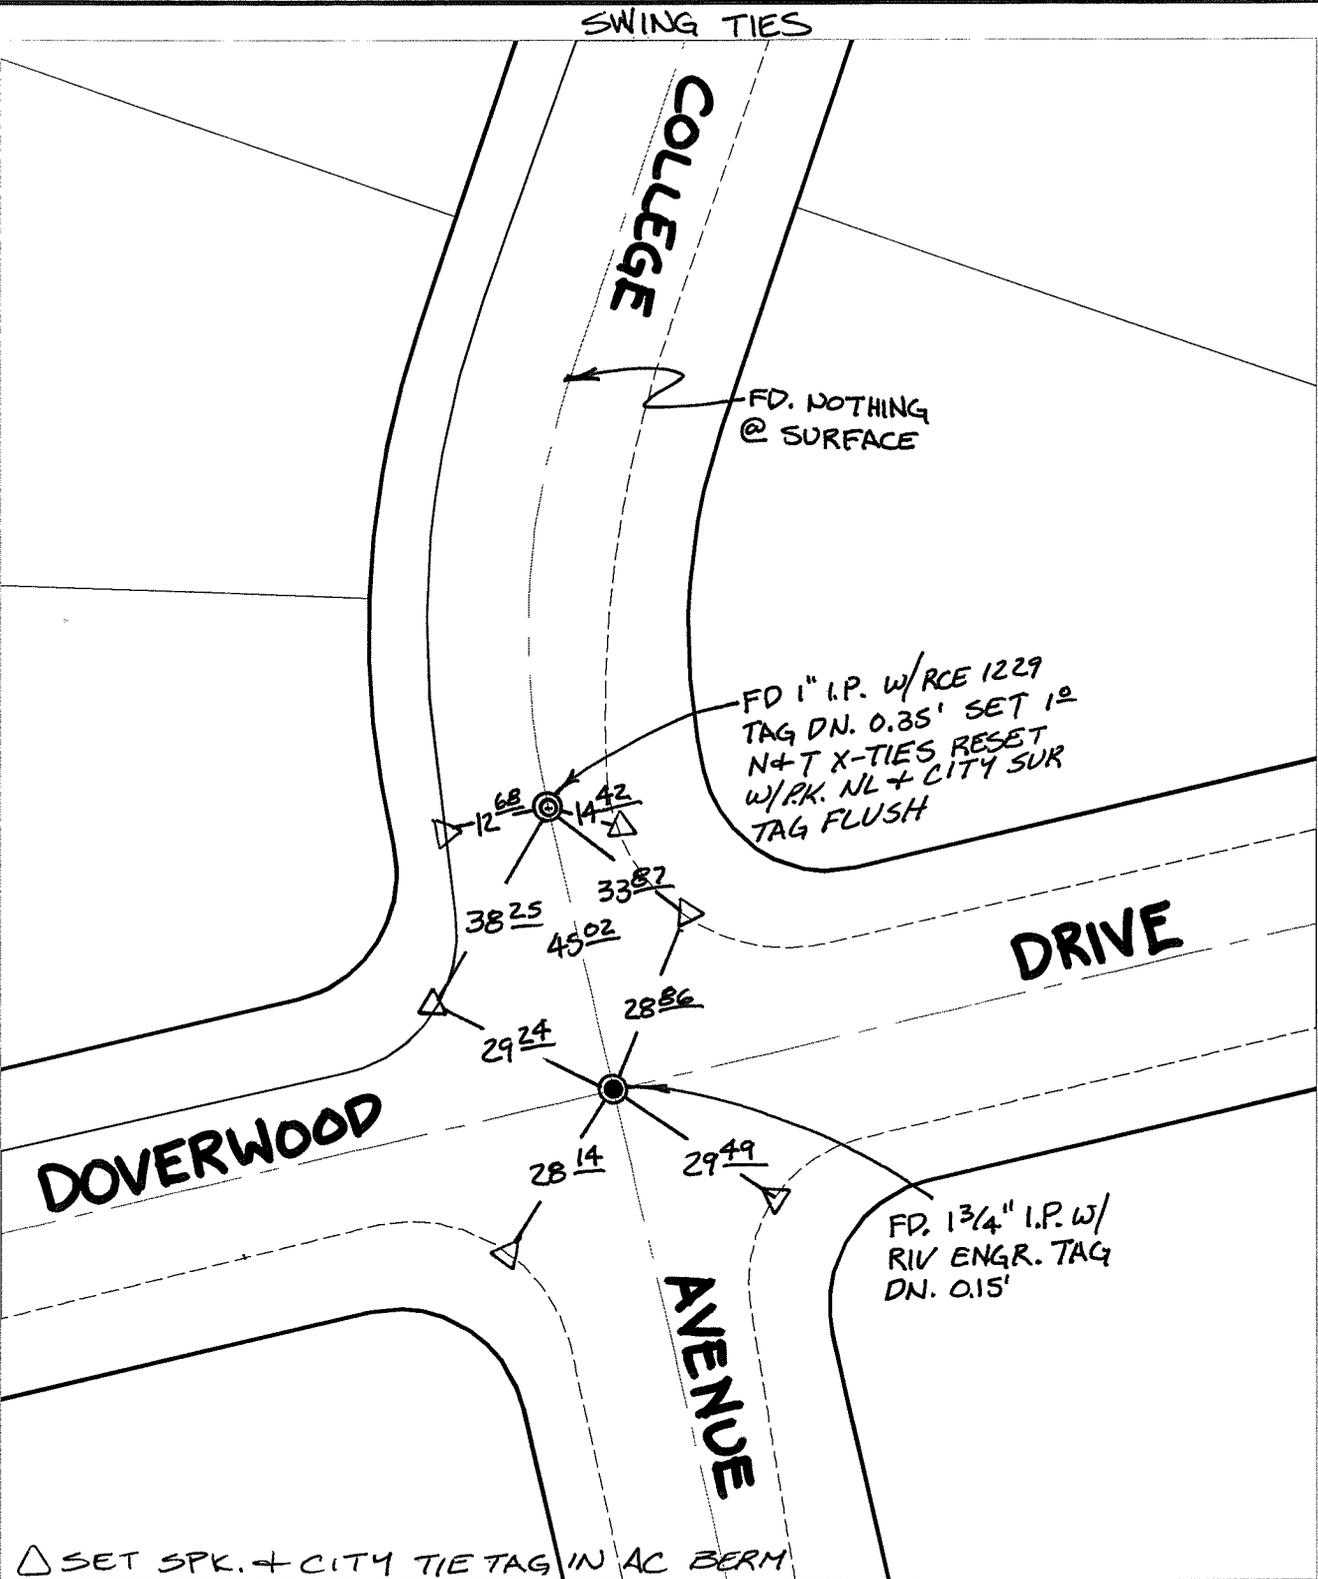

△ SET SPK. + CITY TIE TAG IN AC BERM

- ✕ FD. Ramset Nail on T/C    ● FD. LD. & TK. on T/C
- FD. "C" Nail on T/C    ○ Set LD. & TK. on T/C

P.K. and City Engineer tag to be set @ surface after street construction is complete. (If possible)

Scale: 1" = 30'

Date: 06/11/08

Drawn by: pw

F.B.:

TR-Sec: T3SR6W-10

## OFFICIAL TIE PLAT

### CITY OF RIVERSIDE

*These ties are for the purpose of perpetuating the found monumentation. No claim is made as to the relationship of the points or lines shown hereon to true boundary locations.*



Sheet 1 of 1

Cadme MB: 63-7