

C12316.71F

Street:


NORWOOD AVENUE

X-Street:

LAS LINDAS WAY

OFFICIAL USE ONLY

SWING TIES

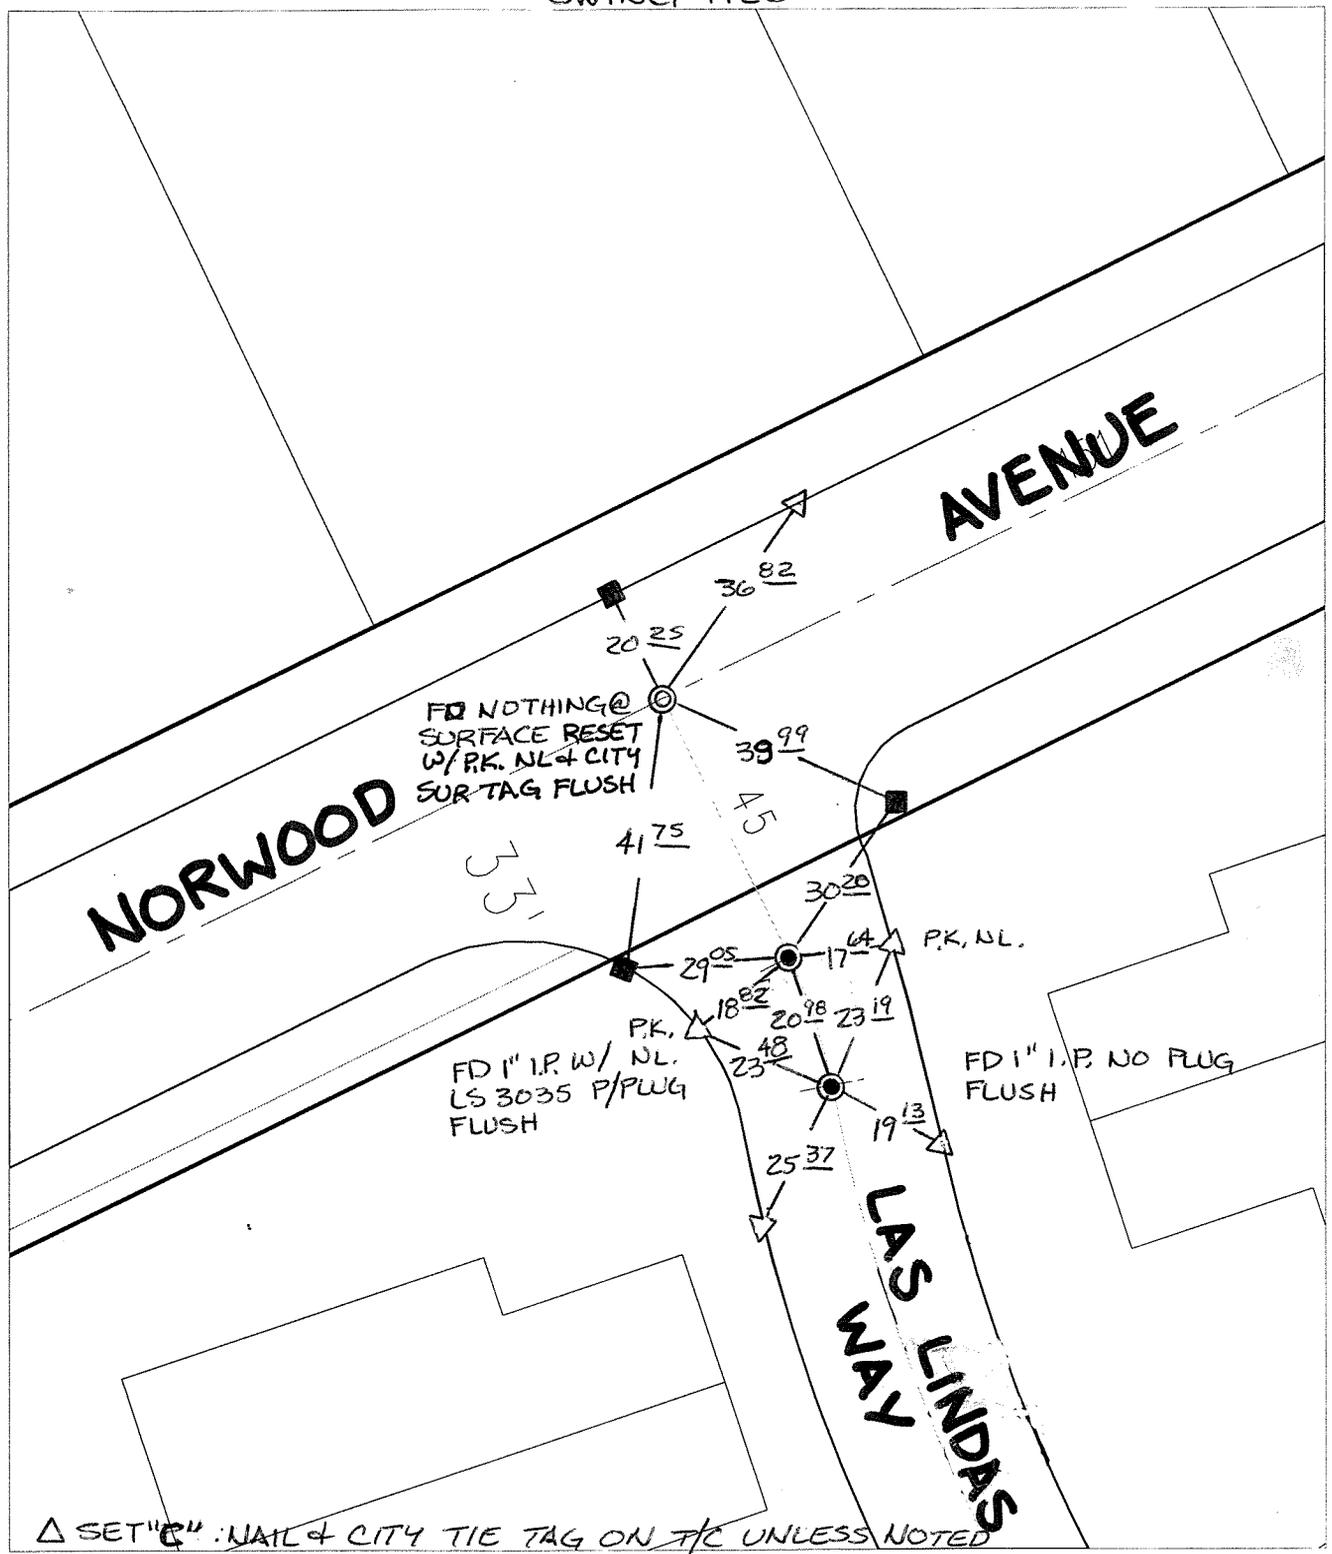

△ SET "C" : NAIL & CITY TIE TAG ON T/C UNLESS NOTED

- ✕ FD. Ramset Nail on T/C
- FD. "C" Nail on T/C

- FD. LD. & TK. on T/C
- Set LD. & TK. on T/C

P.K. and City Engineer tag to be set @ surface after street construction is complete. (If possible)

Scale: 1" = 30'  
 Date: 06/11/08  
 Drawn by: pw  
 F.B.:  
 TR-Sec: T3SR6W-10

## OFFICIAL TIE PLAT

### CITY OF RIVERSIDE

*These ties are for the purpose of perpetuating the found monumentation. No claim is made as to the relationship of the points or lines shown hereon to true boundary locations.*



Sheet 1 of 1  
 Cadme MB: 63-5