


C12343.TIF

STREET: CENTRAL AVENUE

OFFICIAL USE ONLY

X-STREET: VICTORIA AVENUE

■ — INDICATES SET C NAIL & CITY TIE TAG AT ALL TIE POINTS UNLESS OTHERWISE NOTED

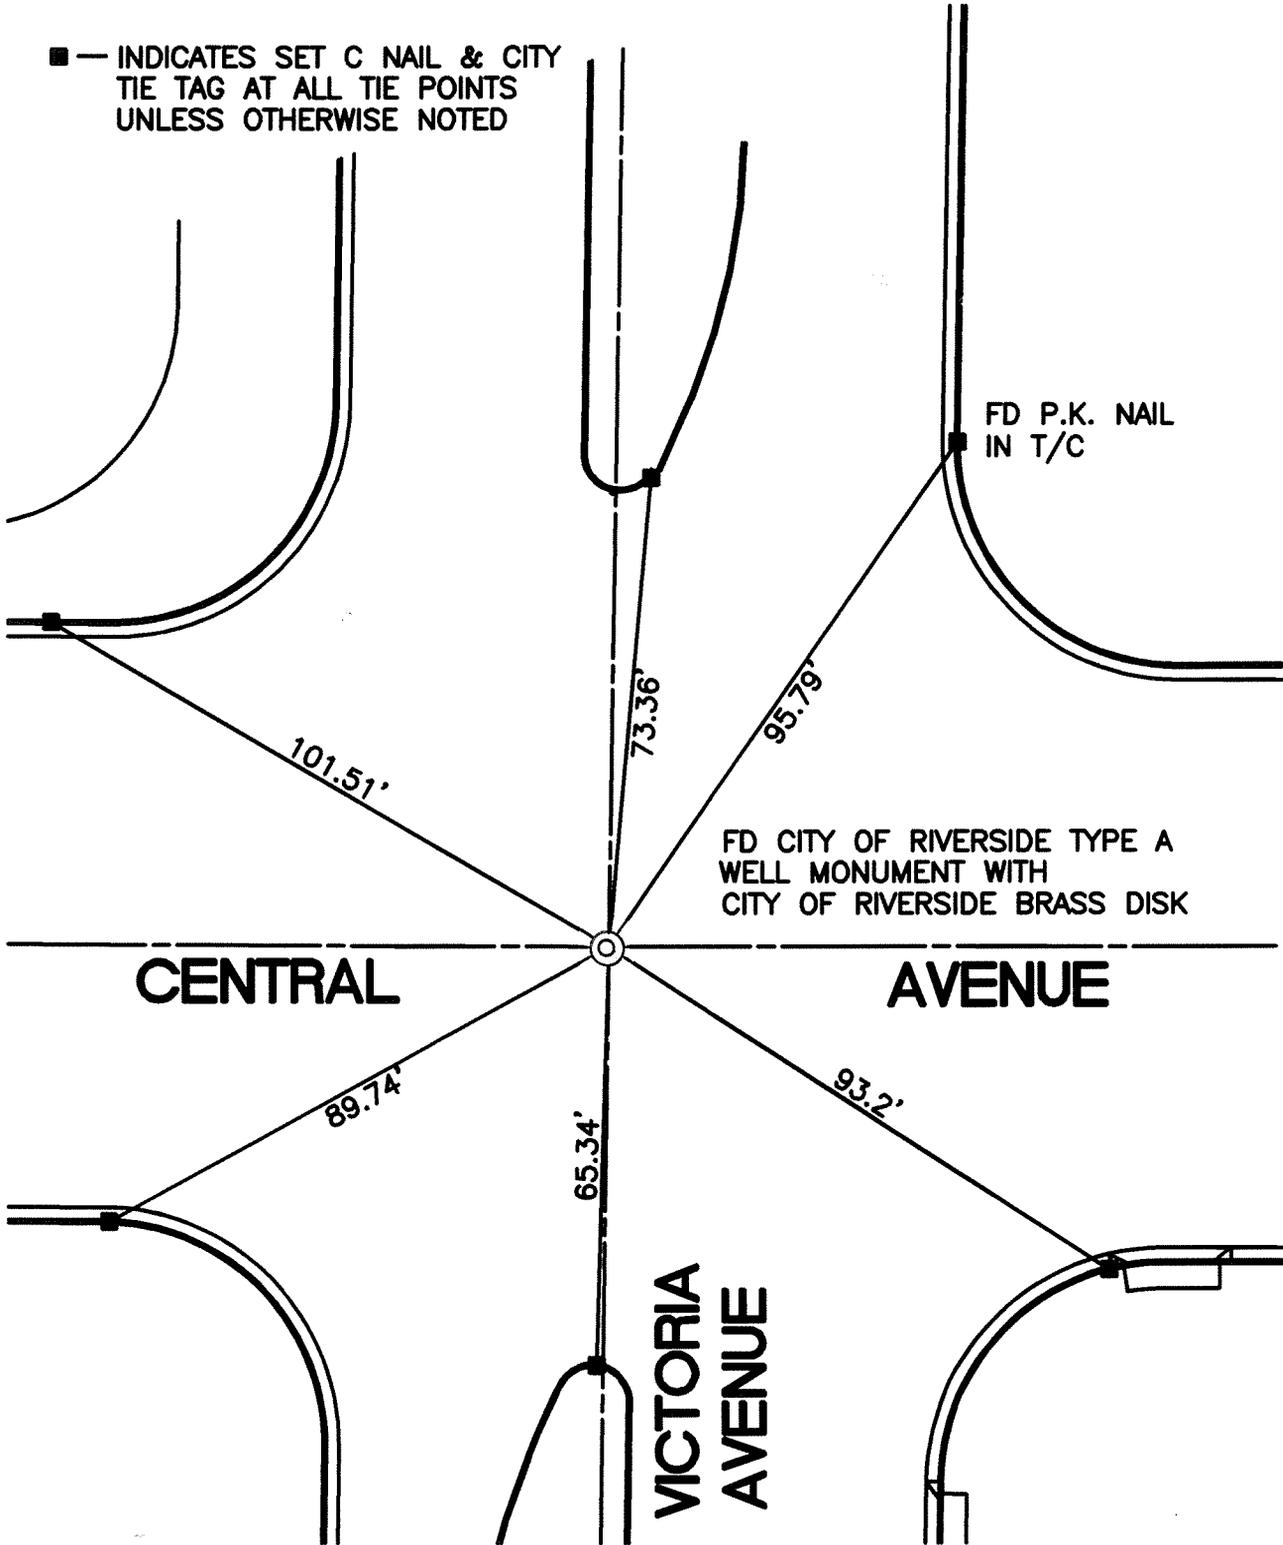

SCALE: 1"=30'

DATE: 10/19/2009

DRAWN BY: MSB

F.B.: CITY TIES

TR-Sec: T2SR5W-35

OFFICIAL TIE PLAT CITY OF RIVERSIDE

THESE TIES ARE FOR THE PURPOSE OF PERPETUATING THE FOUND MONUMENTATION. NO CLAIM IS MADE AS THE RELATIONSHIP OF THE POINTS OR LINES SHOWN HEREON TO TRUE BOUNDARY LOCATIONS



SHEET 1 OF 1