


Street:

MARICOPA DRIVE

OFFICIAL USE ONLY

X-Street: BC'S & EC'S N. OF BLAINE

SWING TIES

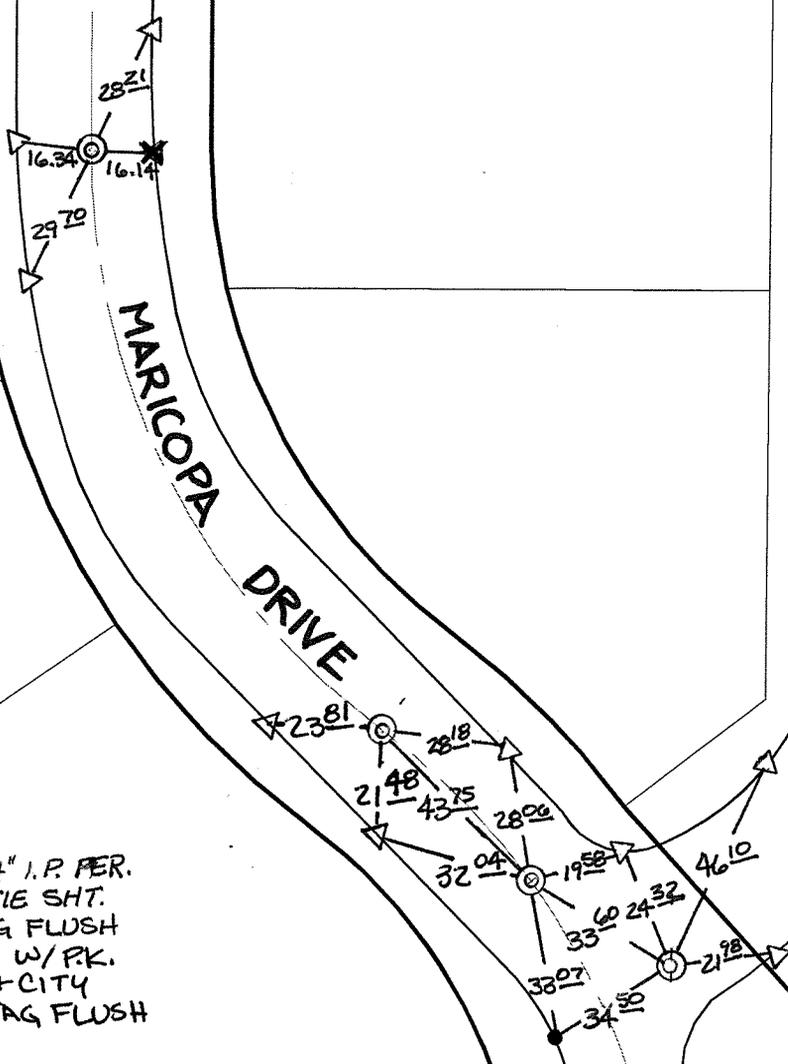

⊙ FD. 3/4" I.P. PER.
CITY TIE SHT.
NO TAG FLUSH
RESET W/PK.
NAIL + CITY
SUR. TAG FLUSH

← FD. NOTHING
@ SURFACE

△ SET "C" NAIL + CITY TIE TAG ON AC BERM ORTK

- × FD. Ramset Nail on T/C ● FD. LD. & TK. on T/C
- FD. "C" Nail on T/C ○ Set LD. & TK. on T/C

P.K. and City Engineer tag to be set @ surface after street construction is complete. (If possible)

Scale: 1" = 40'

Date: 01/20/06

Drawn by: scurtis

F.B.:

TR-Sec: T2SR4W-21

OFFICIAL TIE PLAT

CITY OF RIVERSIDE

These ties are for the purpose of perpetuating the found monumentation. No claim is made as to the relationship of the points or lines shown hereon to true boundary locations.



Sheet 1 of 1

Cadme MB: 27-8