

C12374.TIF


Street:

HOYA PLACE

X-Street:
OFFICIAL USE ONLY

ARALIA DRIVE

SWING TIES

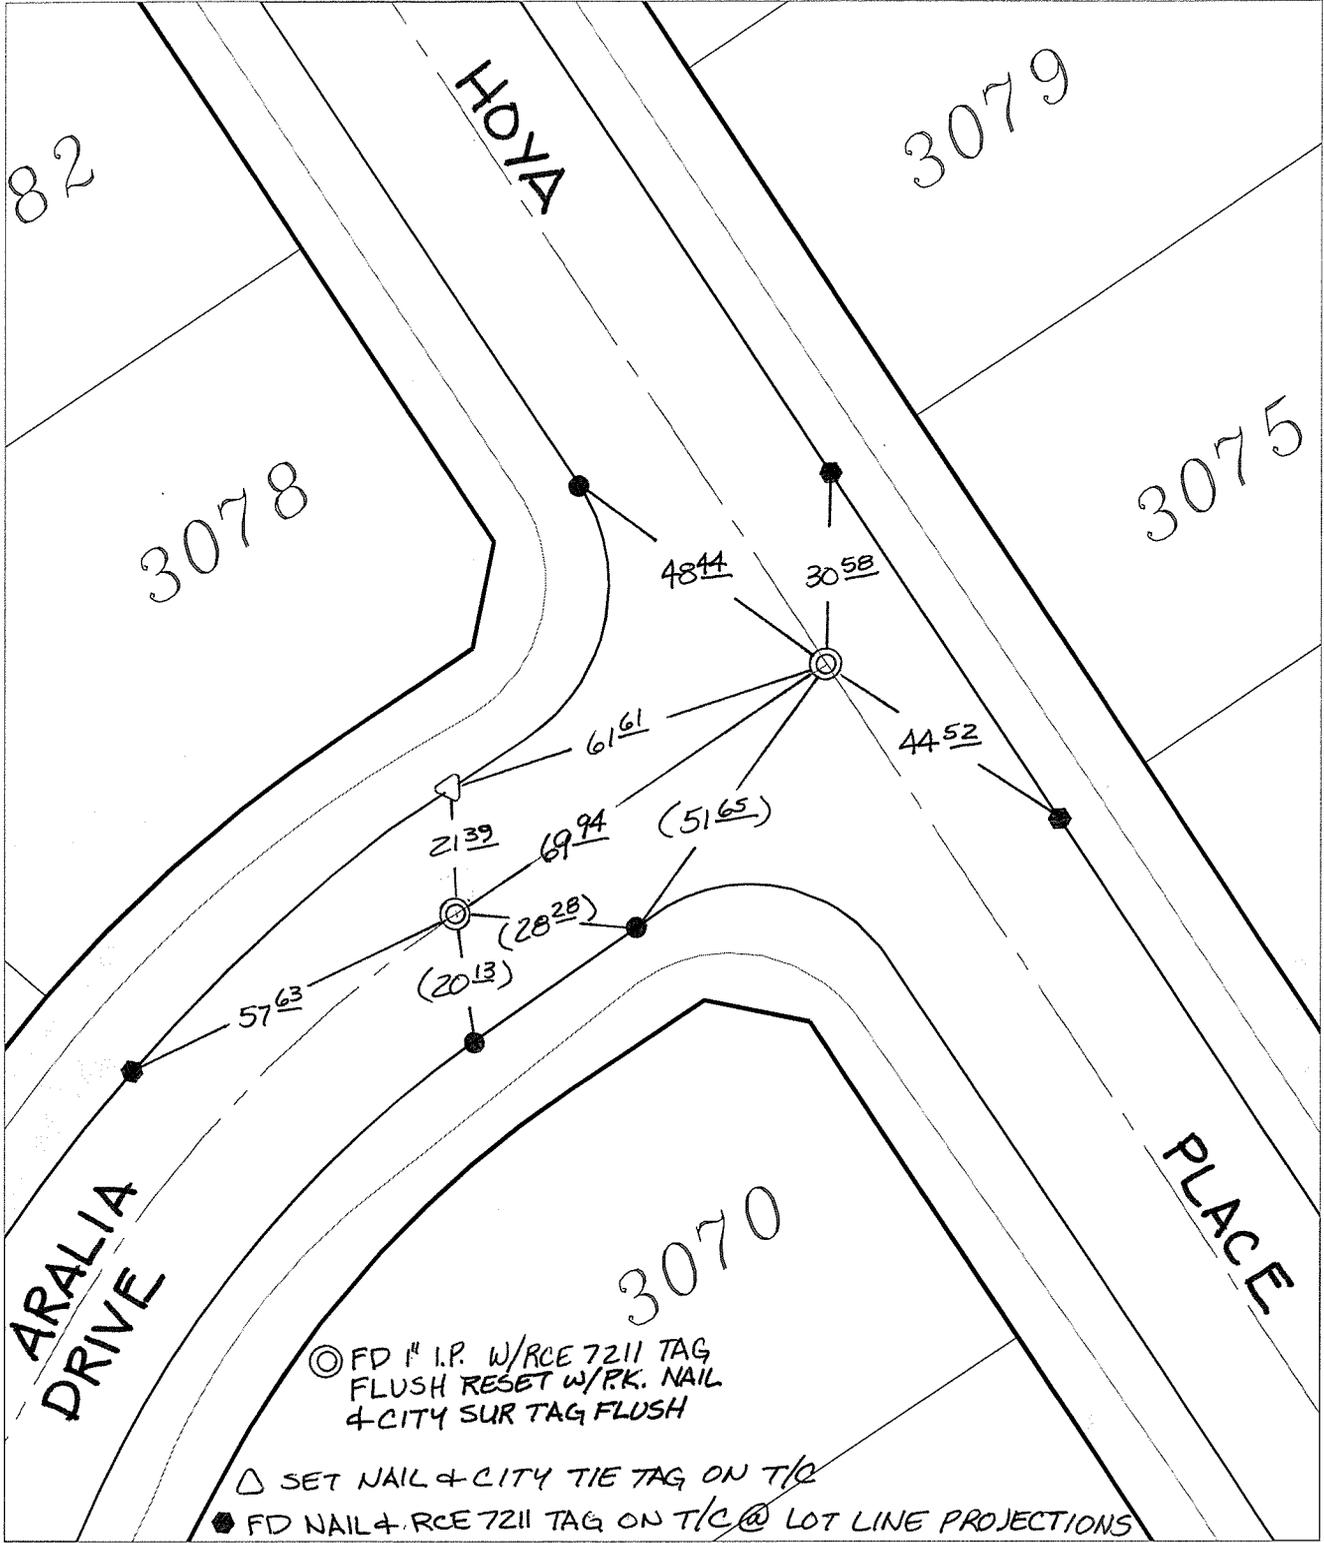

⊙ FD 1" I.P. W/RCE 7211 TAG
FLUSH RESET W/PK. NAIL
& CITY SUR TAG FLUSH

△ SET NAIL & CITY TIE TAG ON T/C

● FD NAIL & RCE 7211 TAG ON T/C @ LOT LINE PROJECTIONS

× FD. Ramset Nail on T/C
■ FD. "C" Nail on T/C

● FD. LD. & TK. on T/C
○ Set LD. & TK. on T/C

P.K. and City Engineer tag to be set @
surface after street construction is
complete. (If possible)

Scale: 1" = 30'
Date: 06/29/09
Drawn by: pw
F.B.:
TR-Sec: T3SR5W-17

OFFICIAL TIE PLAT

CITY OF RIVERSIDE

*These ties are for the purpose of perpetuating the found
monumentation. No claim is made as to the relationship of
the points or lines shown hereon to true boundary locations.*



Sheet 1 of 1
Cadme MB: 66-8