


Street: OAKWOOD PLACE 231' +/- TR. X-StreetBNDY. E. OF TOWER ROAD

OFFICIAL USE ONLY

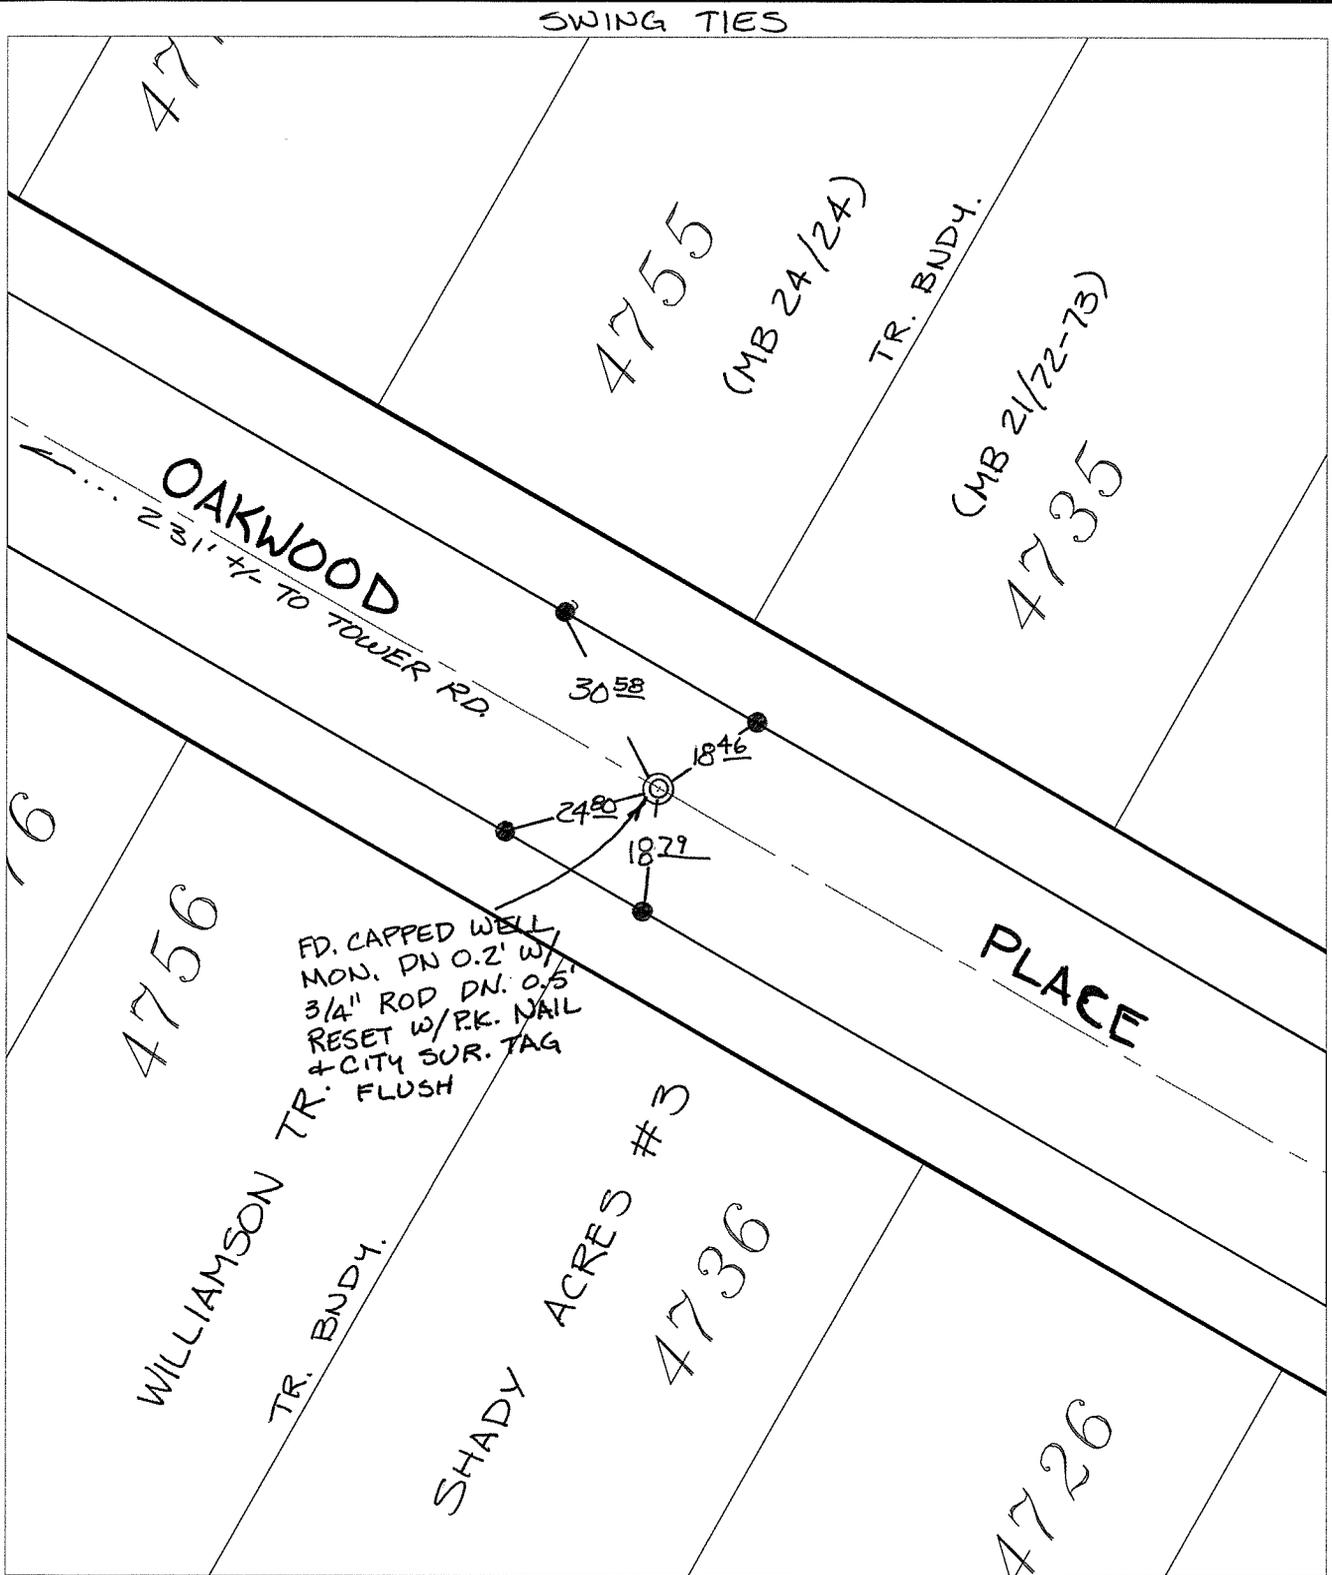

- ✕ FD. Ramset Nail on T/C
  - FD. LD. & TK. on T/C
  - FD. "C" Nail on T/C
  - Set LD. & TK. on T/C
- P.K. and City Engineer tag to be set @ surface after street construction is complete. (If possible)

Scale: 1" = 30'

Date: 06/23/09

Drawn by: pw

F.B.:

TR-Sec: T2SR5W-27

**OFFICIAL TIE PLAT**  
CITY OF RIVERSIDE

*These ties are for the purpose of perpetuating the found monumentation. No claim is made as to the relationship of the points or lines shown hereon to true boundary locations.*

Sheet 1 of 1

Cadme MB: 38-4