


Street: JACKSON STREET
X-Street: LINCOLN AVENUE
OFFICIAL USE ONLY

TRANSIT TIES

() - REC DISTANCE PER TIE SHTS. FOR TRACT 21421 (MB 170/77-78)

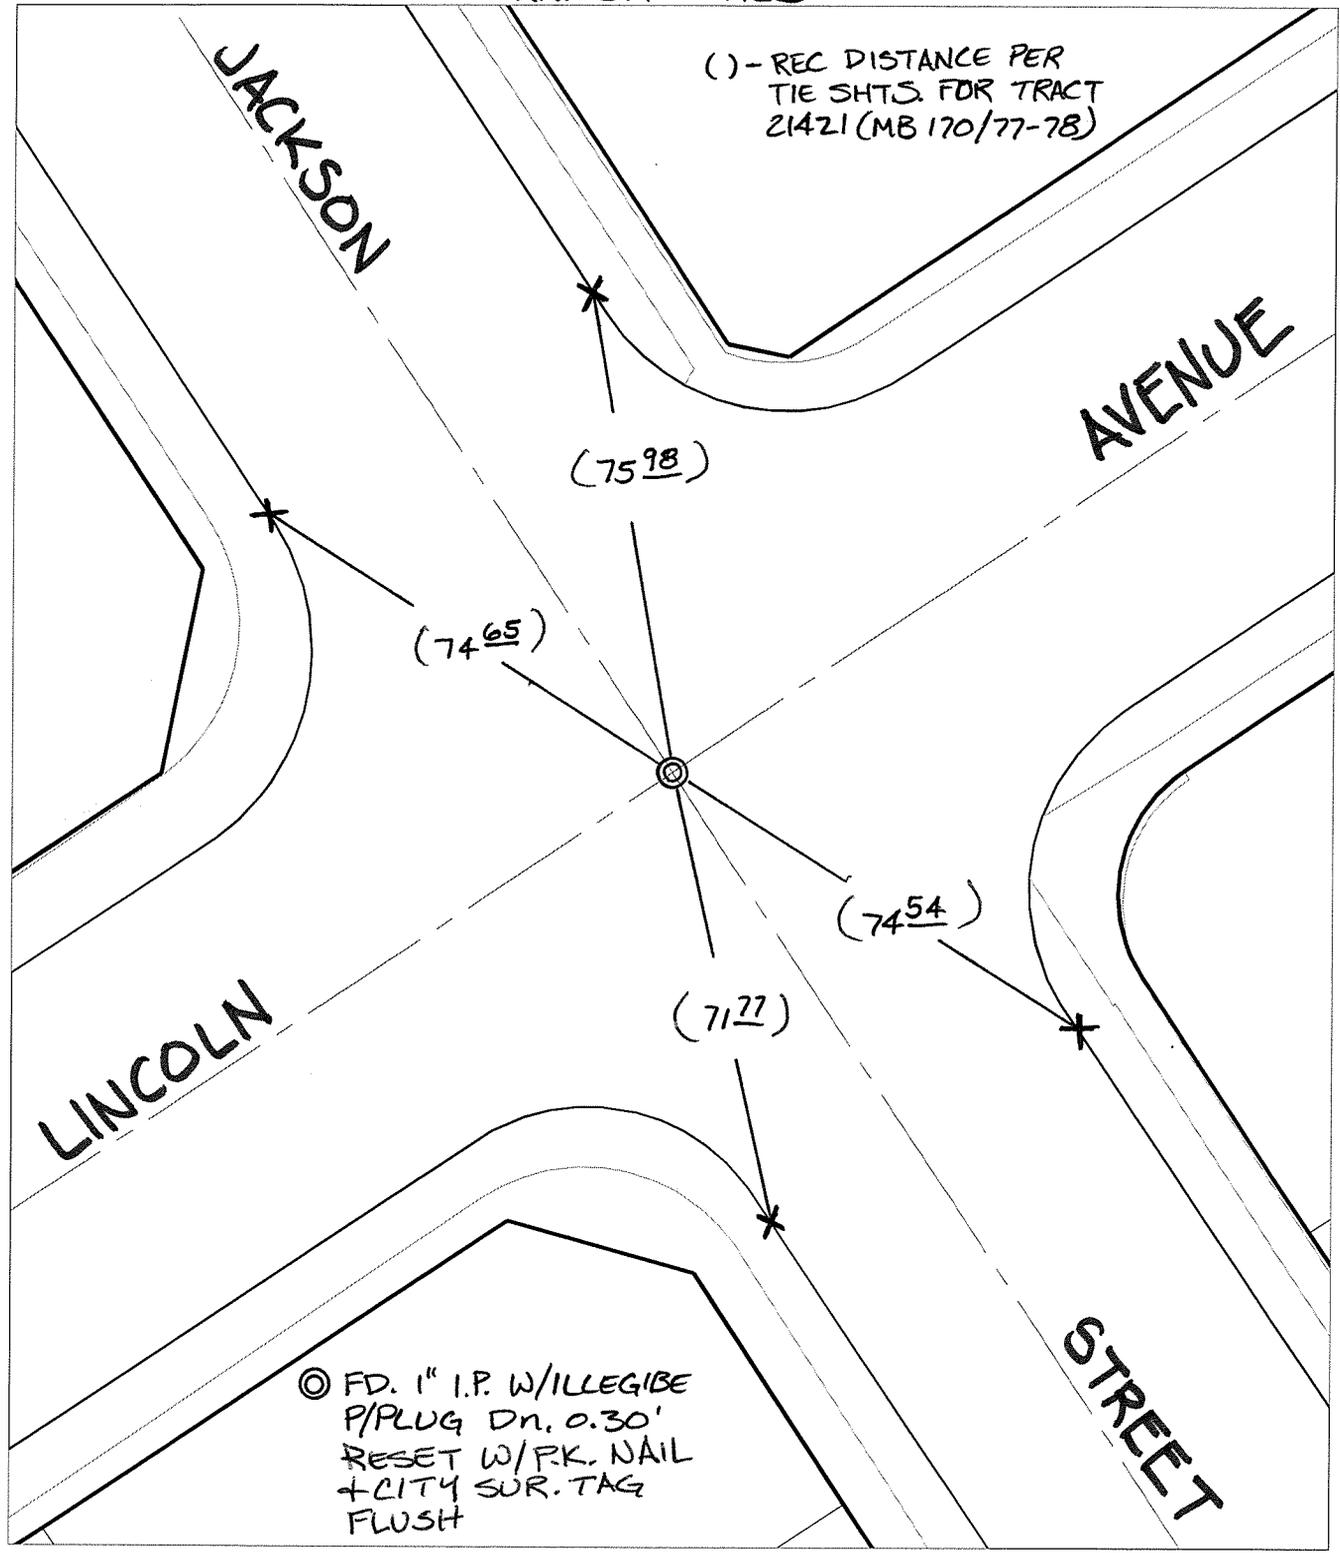

◎ FD. 1" I.P. W/ILLEGIBE P/PLUG DN. 0.30' RESET W/P.K. NAIL + CITY SUR. TAG FLUSH

- ✕ FD. Ramset Nail on T/C ● FD. LD. & TK. on T/C
- FD. "C" Nail on T/C ○ Set LD. & TK. on T/C

P.K. and City Engineer tag to be set @ surface after street construction is complete. (If possible)

Scale: 1" = 30'

Date: 01/24/11

Drawn by: pw


F.B.:

TR-Sec: T3SR5W-17

OFFICIAL TIE PLAT

CITY OF RIVERSIDE

These ties are for the purpose of perpetuating the found monumentation. No claim is made as to the relationship of the points or lines shown hereon to true boundary locations.

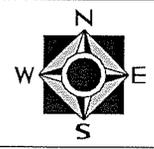

Sheet 1 of 1

Cadme MB: 81-2