

C12488.TIF

Street:

DORINDA DRIVE


X-Street S OF RANDOLPH STREET  
OFFICIAL USE ONLY

SWING TIES

DORINDA

DRIVE

FD 1" I.P. W/L.S.2788  
TAG FLUSH  
RESET W/PK + CITY  
SUR TAG FLUSH 9/4/07

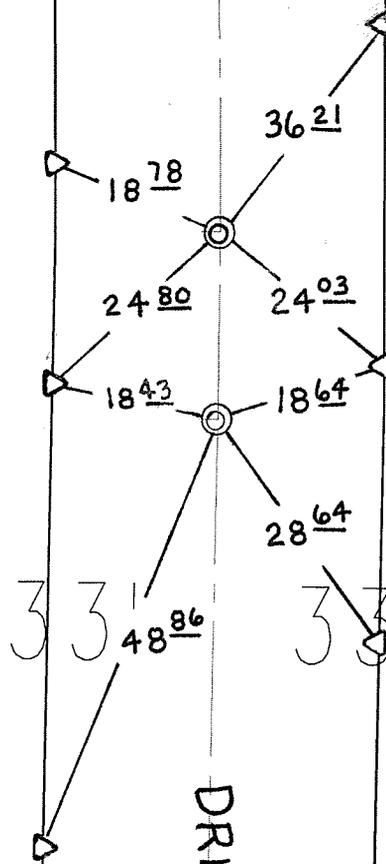

△ SET "C" NAIL + CITY TIE ON T/C

- × FD. Ramset Nail on T/C
- FD. LD. & TK. on T/C
- FD. "C" Nail on T/C
- Set LD. & TK. on T/C

P.K. and City Engineer tag to be set @ surface after street construction is complete. (If possible)

Scale: 1" = 20'

Date: 10/17/06

Drawn by: L. Harris

F.B.:

TR-Sec: T2SR6W-35

# OFFICIAL TIE PLAT

CITY OF RIVERSIDE

*These ties are for the purpose of perpetuating the found monumentation. No claim is made as to the relationship of the points or lines shown hereon to true boundary locations.*



Sheet 1 of 1

Cadme MB: 49-4