


Street:

LE CONTE DRIVE

X-Street:  
OFFICIAL USE ONLY

CUL-DE-SAC

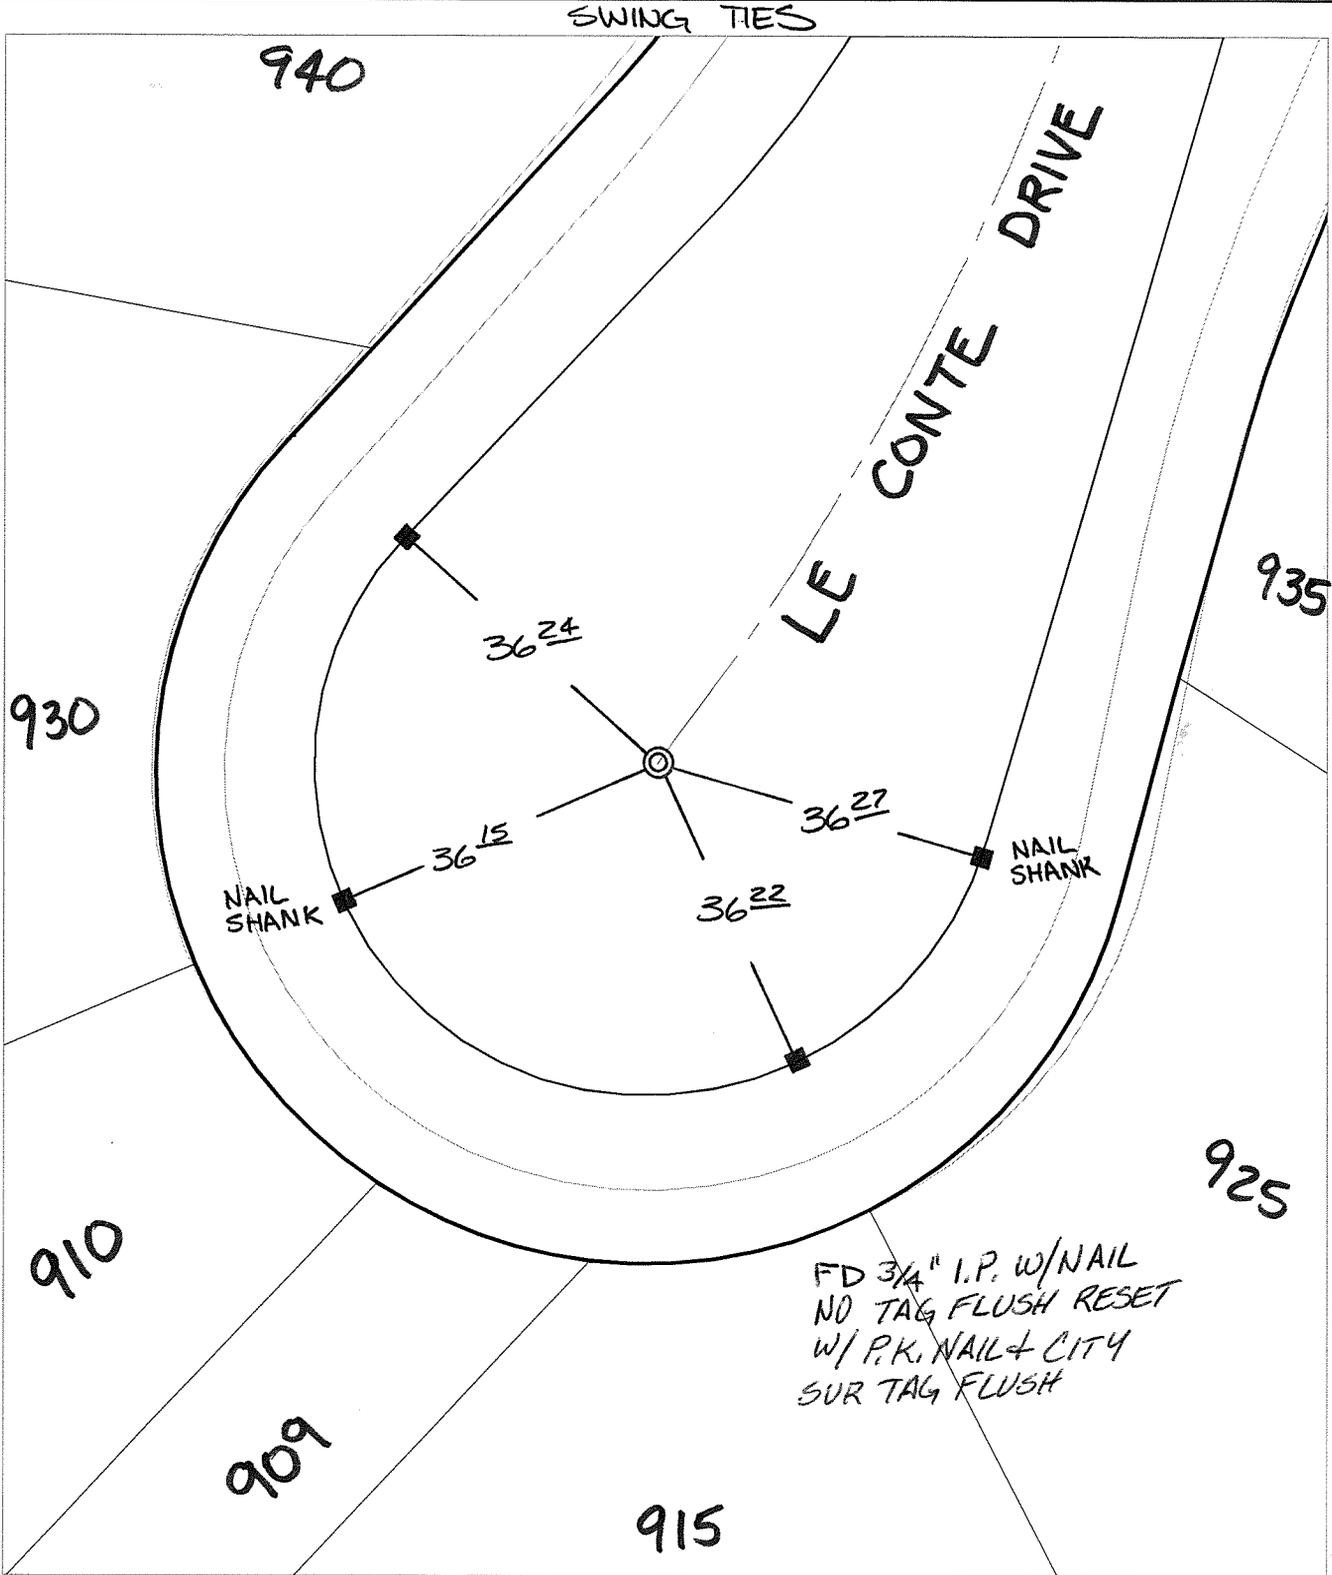

FD 3/4" I.P. w/NAIL  
 NO TAG FLUSH RESET  
 w/ P.K. NAIL + CITY  
 SUR TAG FLUSH

- ✕ FD. Ramset Nail on T/C
  - FD. LD. & TK. on T/C
  - FD. "C" Nail on T/C
  - Set LD. & TK. on T/C
- P.K. and City Engineer tag to be set @ surface after street construction is complete. (If possible)

Scale: 1" = 20'  
 Date: 02/10/11  
 Drawn by: pw  
 F.B.:  
 TR-Sec: T2SR4W-31

## OFFICIAL TIE PLAT

### CITY OF RIVERSIDE

*These ties are for the purpose of perpetuating the found monumentation. No claim is made as to the relationship of the points or lines shown hereon to true boundary locations.*



Sheet 1 of 1  
 Cadme MB: 56-2