

Street:


CALIFORNIA AVENUE

OFFICIAL USE ONLY

X-Street:

JACKSON STREET

SWING TIES

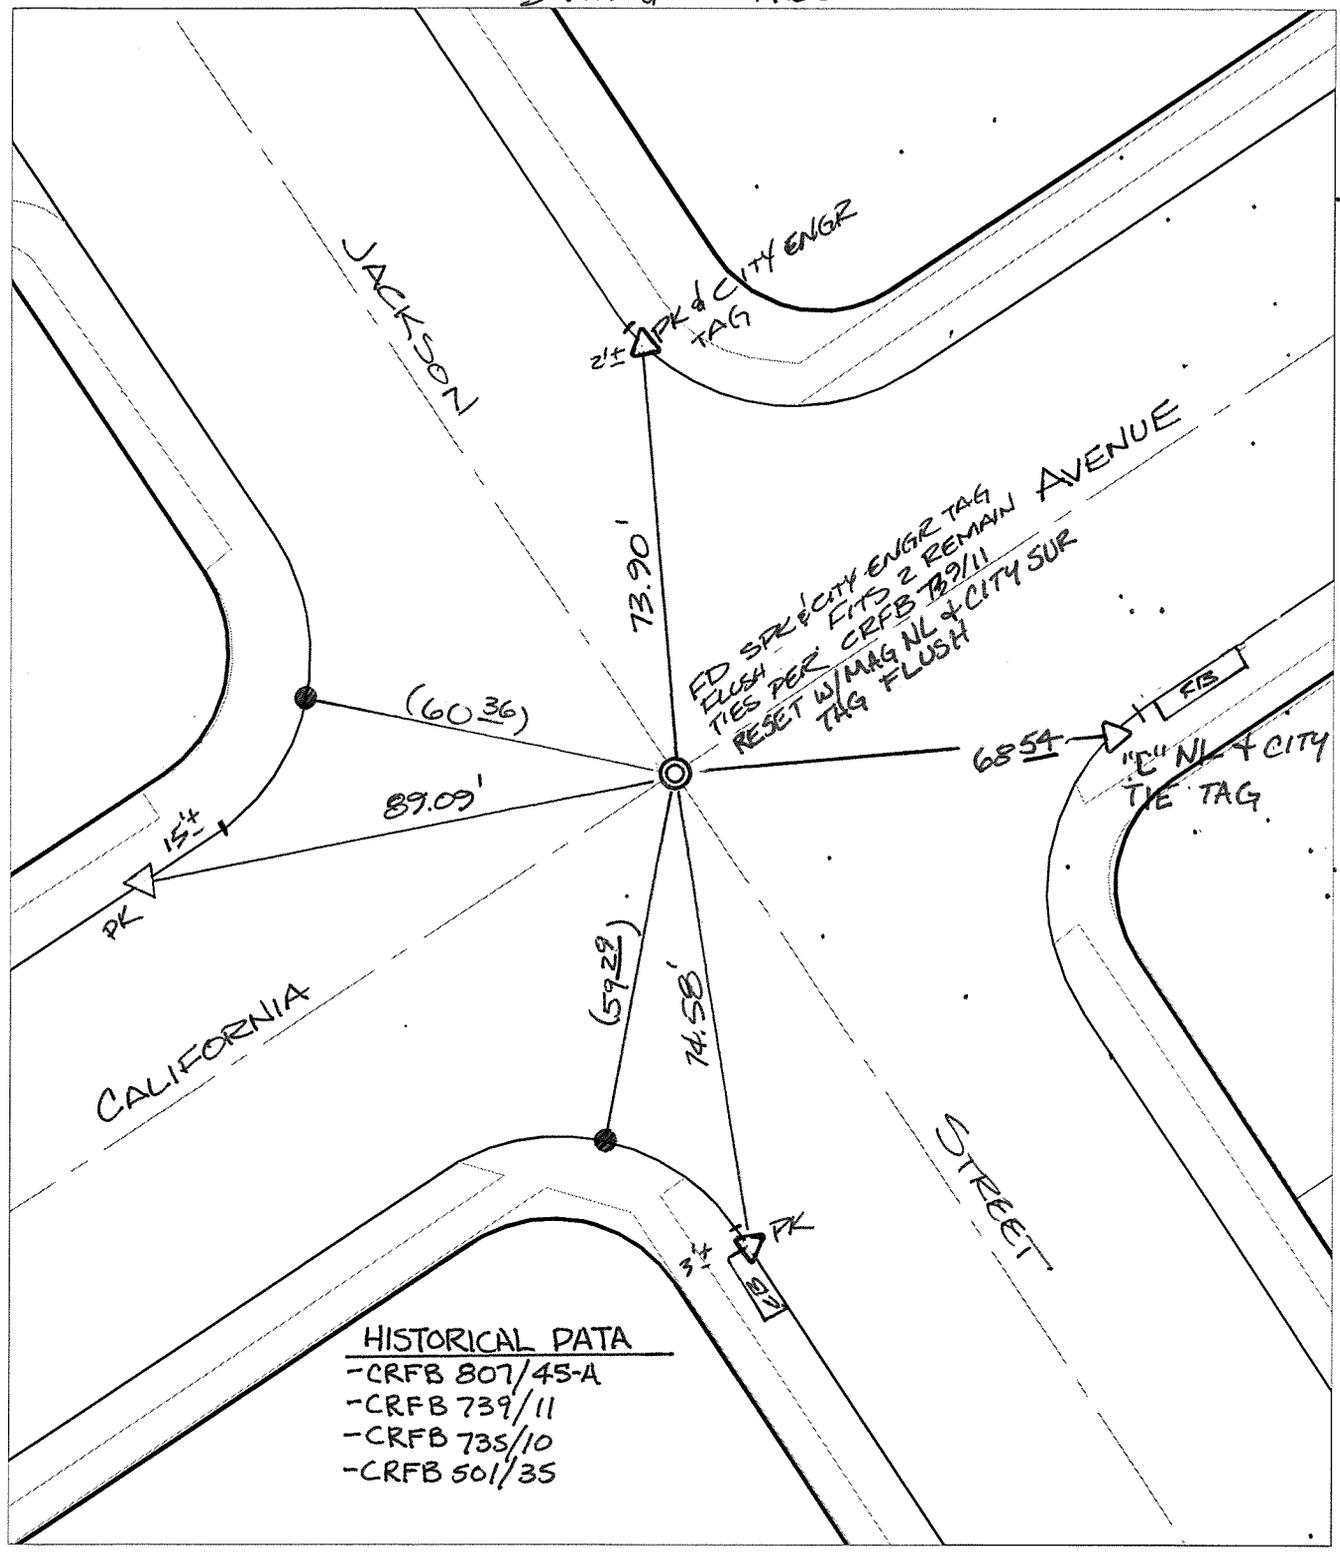

HISTORICAL DATA
 -CRFB 807/45-A
 -CRFB 739/11
 -CRFB 735/10
 -CRFB 501/35

- ✕ FD. Ramset Nail on T/C
- FD. LD. & TK. on T/C
- FD. "C" Nail on T/C
- Set LD. & TK. on T/C
- P.K. and City Engineer tag to be set @ surface after street construction is complete. (If possible)

Scale: 1" = 30'
 Date: 01/18/02
 Drawn by: SURVEY
 F.B.:
 TR-Sec: T3SR5W-6

OFFICIAL TIE PLAT
 CITY OF RIVERSIDE

These ties are for the purpose of perpetuating the found monumentation. No claim is made as to the relationship of the points or lines shown hereon to true boundary locations.

Sheet 1 of 1
 Cadme MB: 66-1