

C/2640.71F


Street:

SANTEE PLACE

X-Street: OFFICIAL USE ONLY

BASSWOOD AVENUE

SWING TIES

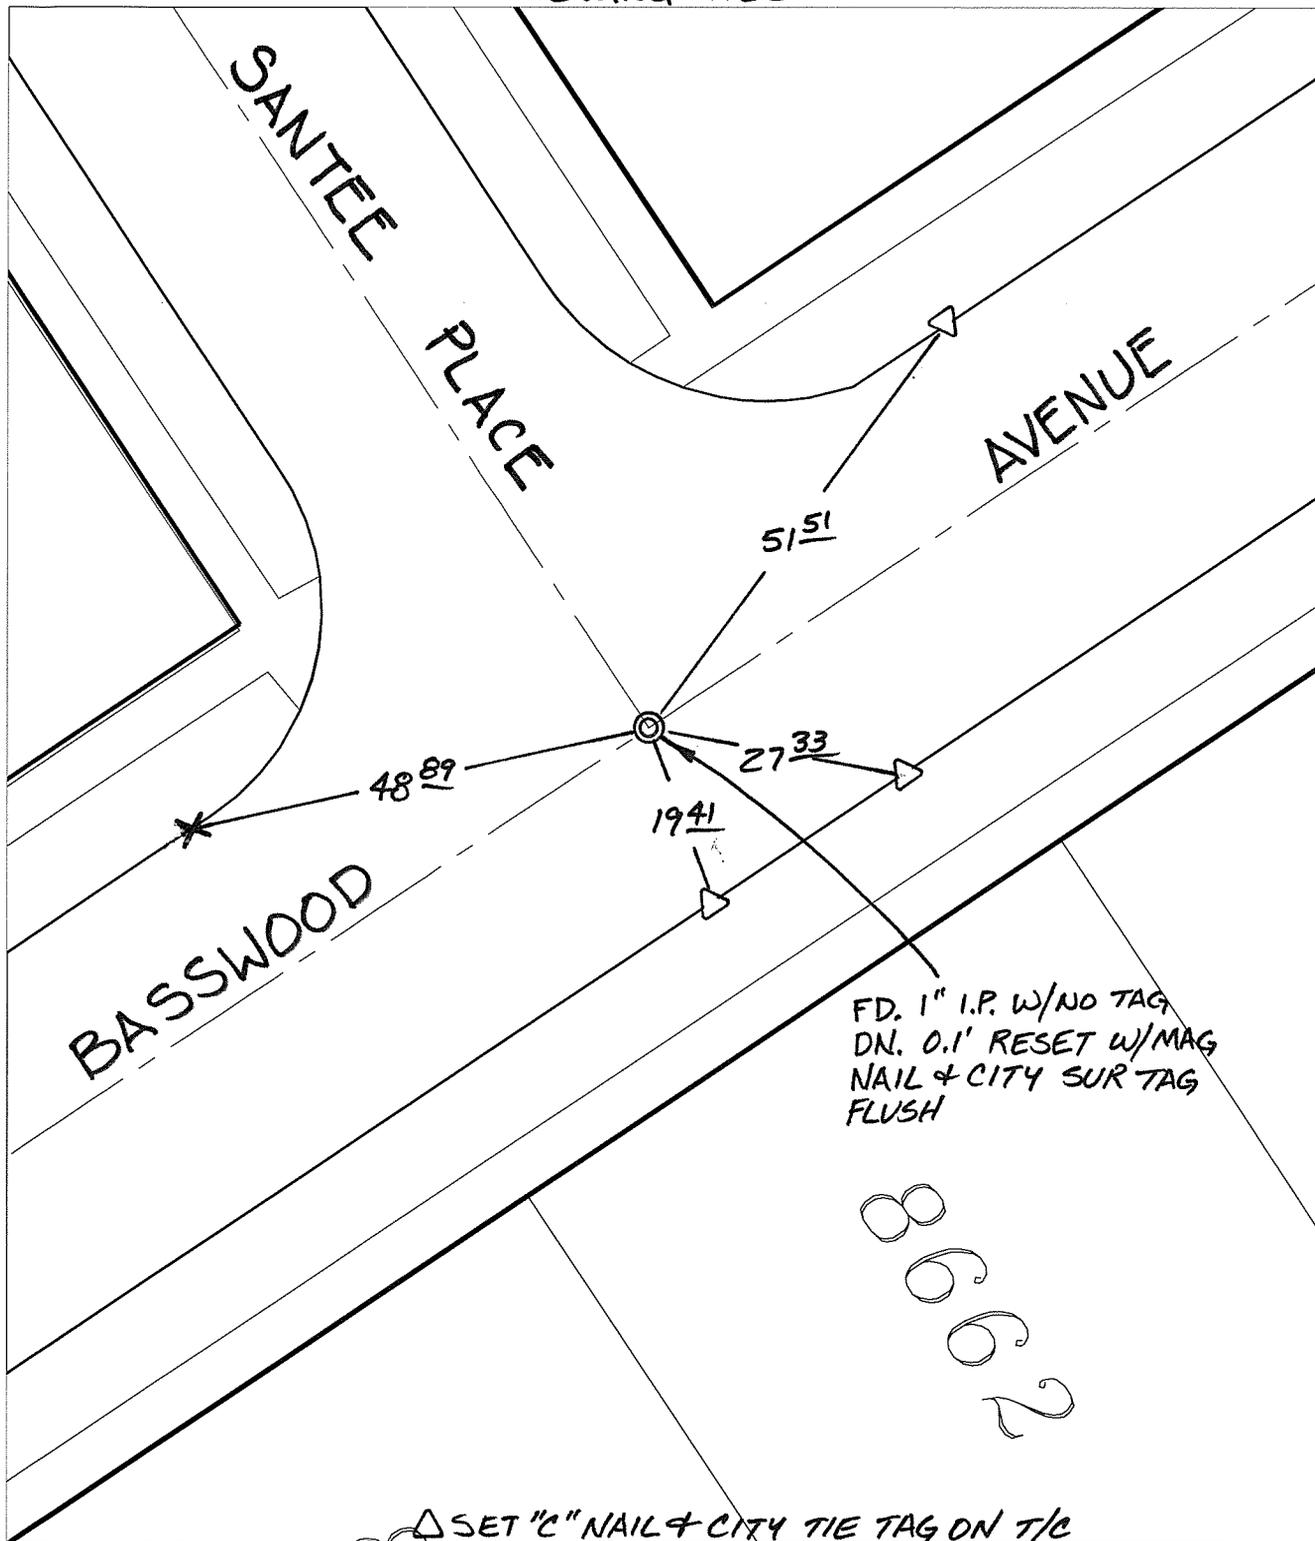

FD. 1" I.P. W/NO TAG  
DN. 0.1' RESET W/MAG  
NAIL & CITY SUR TAG  
FLUSH

8662

△ SET "C" NAIL & CITY TIE TAG ON T/C

- ✕ FD. Ramset Nail on T/C
- FD. "C" Nail on T/C

- FD. LD. & TK. on T/C
- Set LD. & TK. on T/C

P.K. and City Engineer tag to be set @ surface after street construction is complete. (If possible)

Scale: 1" = 20'

Date: 06/05/12

Drawn by: pw

F.B.:

TR-Sec: T3SR5W-6

# OFFICIAL TIE PLAT

## CITY OF RIVERSIDE

*These ties are for the purpose of perpetuating the found monumentation. No claim is made as to the relationship of the points or lines shown hereon to true boundary locations.*



Sheet 1 of 1

Cadme MB: 51-8