


C:\2657.TIF

Street: RAINTREE AVENUE TR BNDY X-Street: E. OF SNOWBERRY ST.  
OFFICIAL USE ONLY

SWING TIES

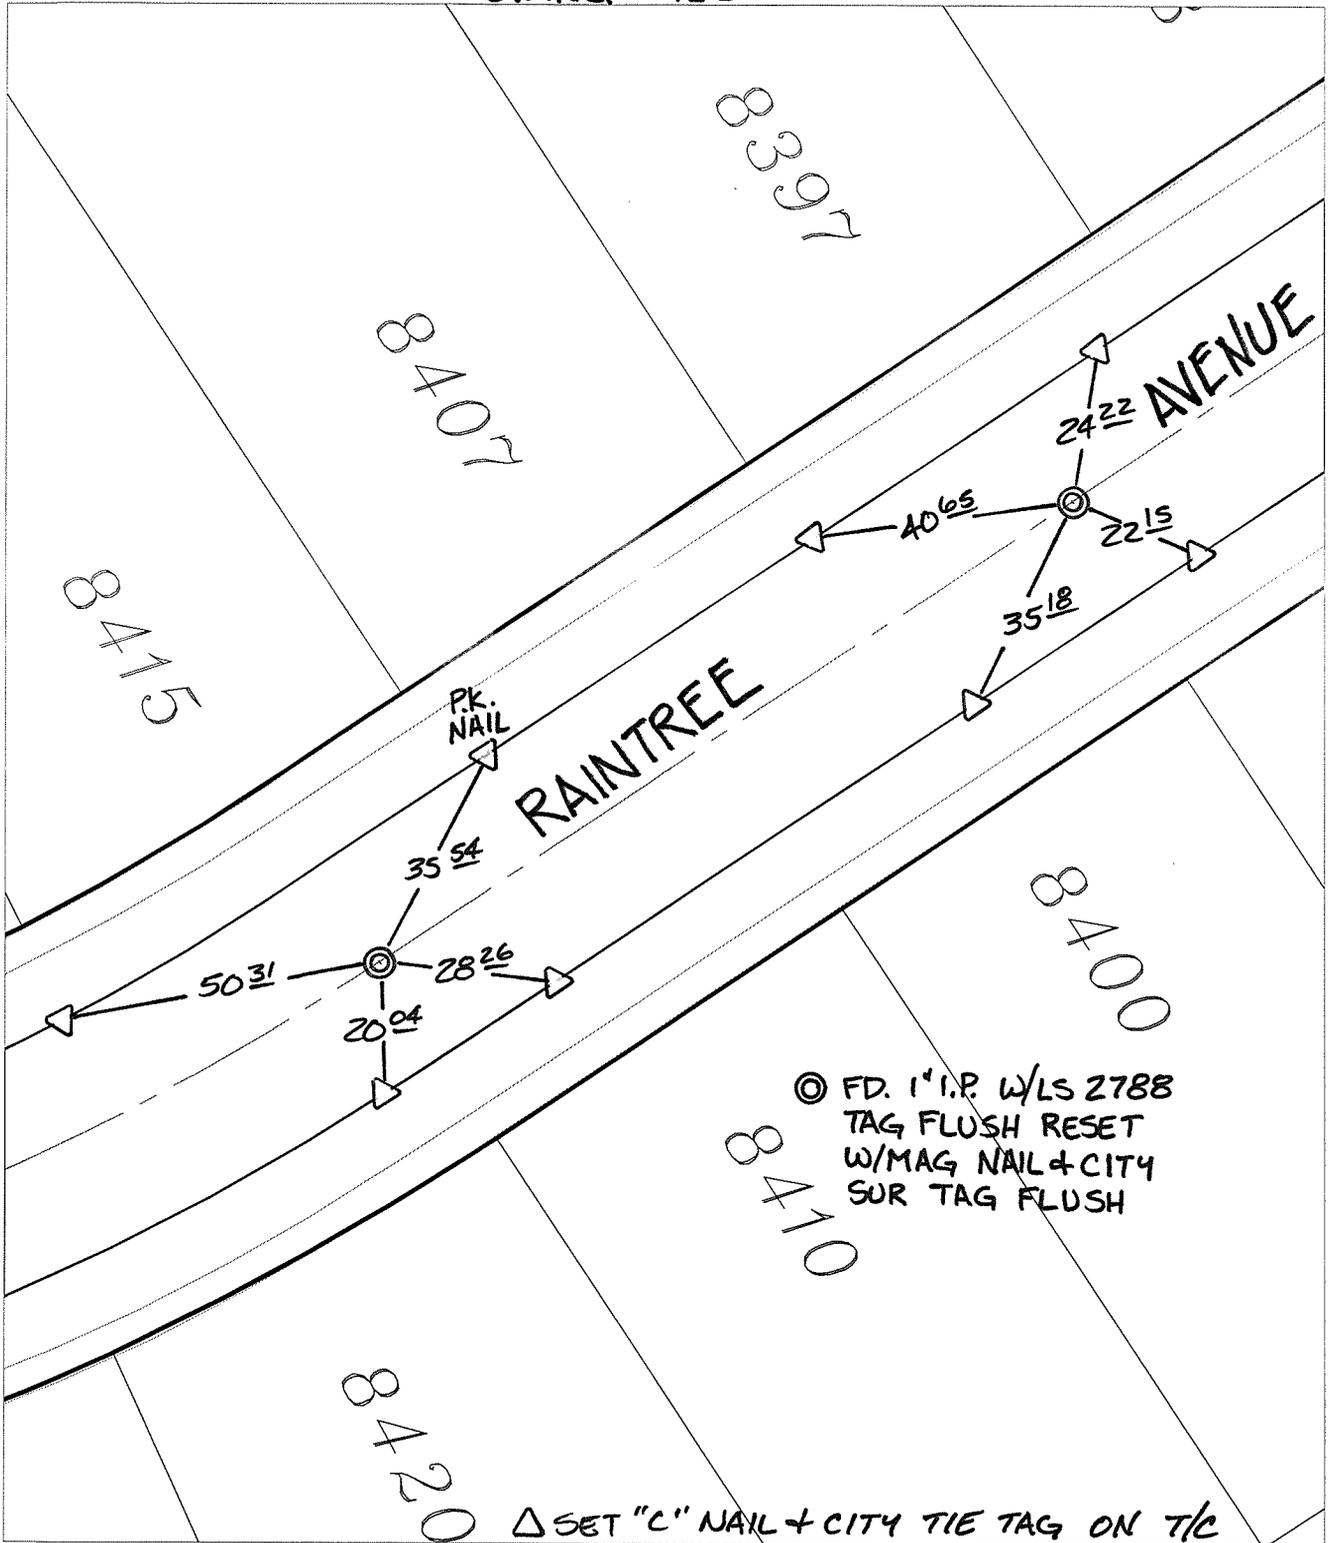

◎ FD. 1" I.P. W/LS 2788  
TAG FLUSH RESET  
W/MAG NAIL & CITY  
SUR TAG FLUSH

△ SET "C" NAIL + CITY TIE TAG ON T/C

- ✕ FD. Ramset Nail on T/C      ● FD. LD. & TK. on T/C      P.K. and City Engineer tag to be set @ surface after street construction is complete. (If possible)
- FD. "C" Nail on T/C      ○ Set LD. & TK. on T/C

Scale: 1" = 30'  
 Date: 05/23/12  
 Drawn by: pw  
 F.B.:  
 TR-Sec: T3SR5W-5

**OFFICIAL TIE PLAT**  
 CITY OF RIVERSIDE

*These ties are for the purpose of perpetuating the found monumentation. No claim is made as to the relationship of the points or lines shown hereon to true boundary locations.*



Sheet 1 of 1  
 Cadme MB: 51-6