


C12744.71F

STREET: CAMPBELL AVENUE

OFFICIAL USE ONLY

X-STREET: B.C. & E.C. W'LY OF CREST

△ = SET C NAIL & CITY TIE TAG AT ALL TIE POINTS

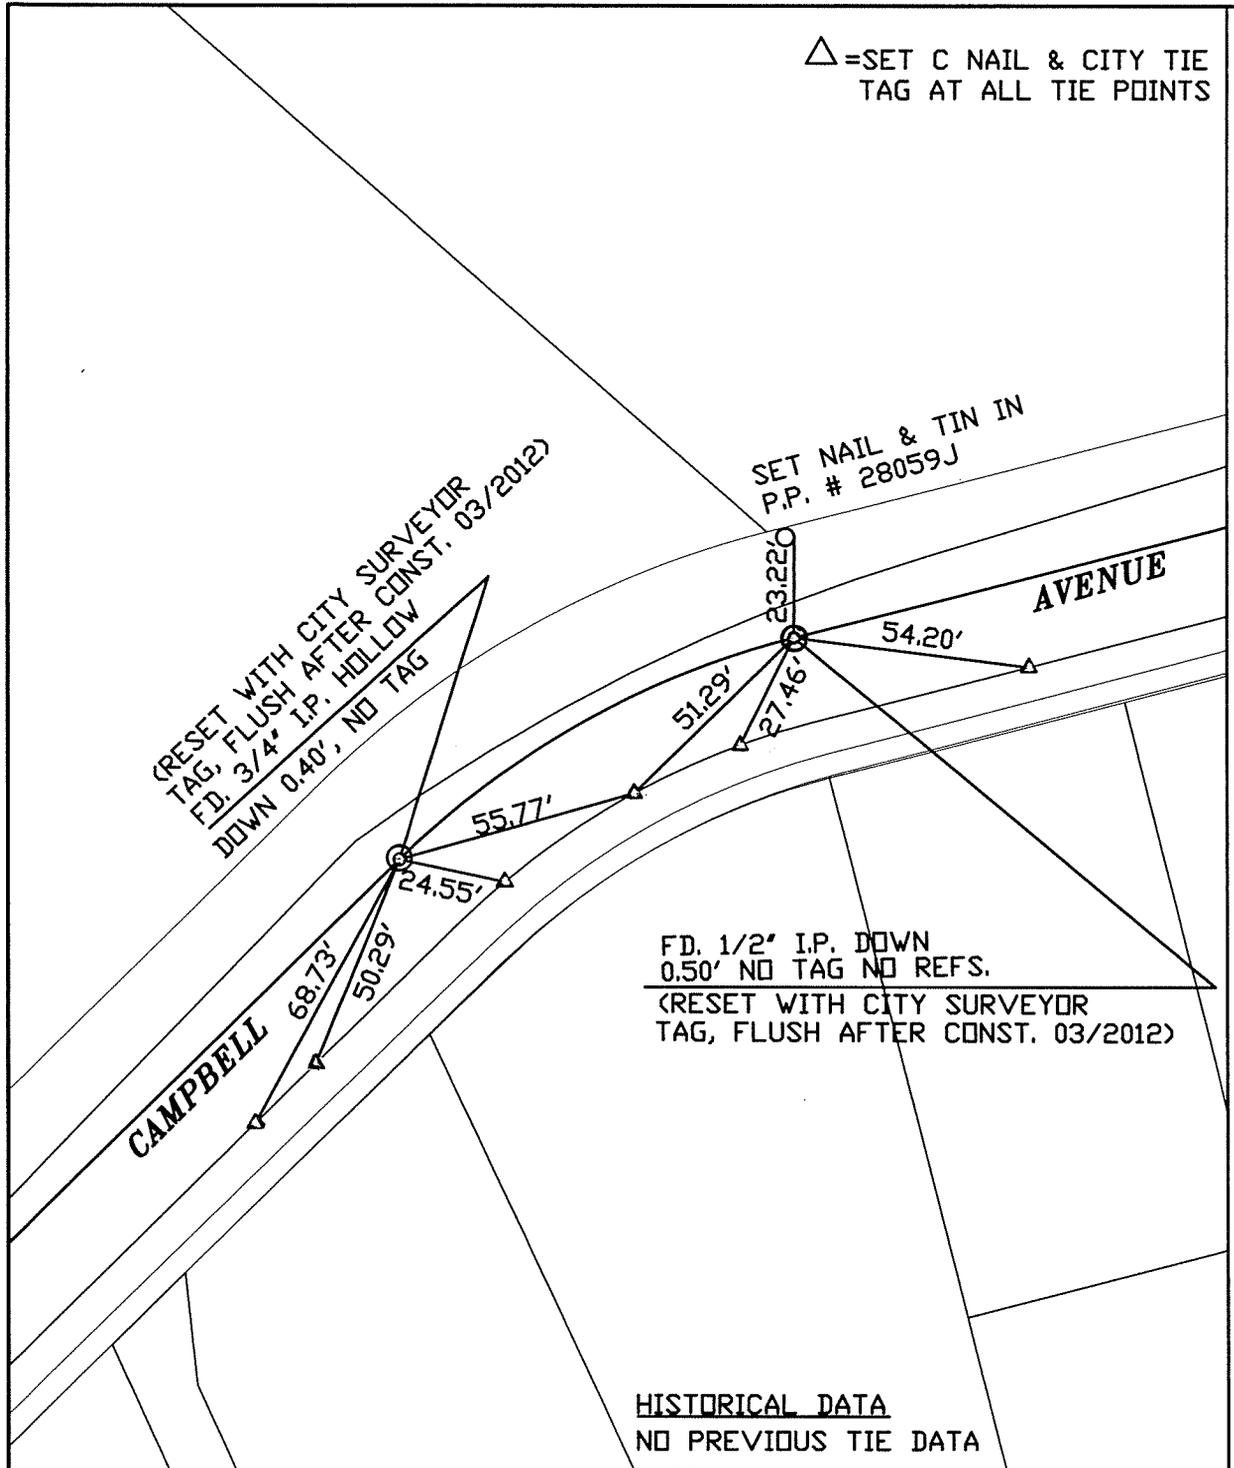

HISTORICAL DATA
NO PREVIOUS TIE DATA

SCALE: 1"=40'

DATE: 03/11/2011


DRAWN BY: B DURENTE

F.B.: SEE HISTORICAL DATA

SEC: 2 T. 3S., R. 6 W

OFFICIAL TIE PLAT
CITY OF RIVERSIDE

THESE TIES ARE FOR THE PURPOSE OF PERPETUATING THE FOUND MONUMENTATION. NO CLAIM IS MADE AS THE RELATIONSHIP OF THE POINTS OR LINES SHOWN HEREON TO TRUE BOUNDARY LOCATIONS

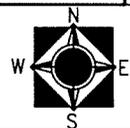

SHEET 1 OF 1